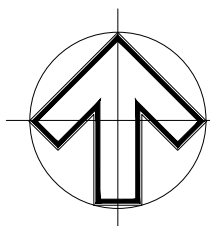


PLEASE NOTE

FOR CONSTRUCTION PURPOSES USE ONLY FIGURED DIMENSIONS. THIS DRAWING MUST ALWAYS BE READ IN CONJUNCTION WITH ALL RELEVANT PROJECT DETAILS. ALL DIMENSIONS MUST BE CHECKED ON SITE PRIOR TO COMMENCEMENT. PLEASE REPORT ANY DISCREPANCY TO THE ARCHITECT OR CONTRACT ADMINISTRATOR

© COPYRIGHT XTERIORSCAPES 2023


Revisions  
AO 22/09/23


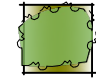
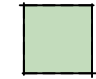
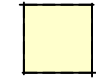
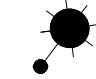


Drawing Street Tree & Lighting Plan		Project Date Jun 2021	
Project/Client Riverstone Subdivision Yoursection Ltd		Scale @ A3 NTS	
Job reference   Drawing number 20082 ST LT-001	Revision AO	Purpose of Issue Approval	



441 Papanui Road, PO Box 36-511  
Christchurch 8146  
m: 021 433 418 t: 03 421 8460  
hayden@xteriorscapes.nz  
www.xteriorscapes.nz

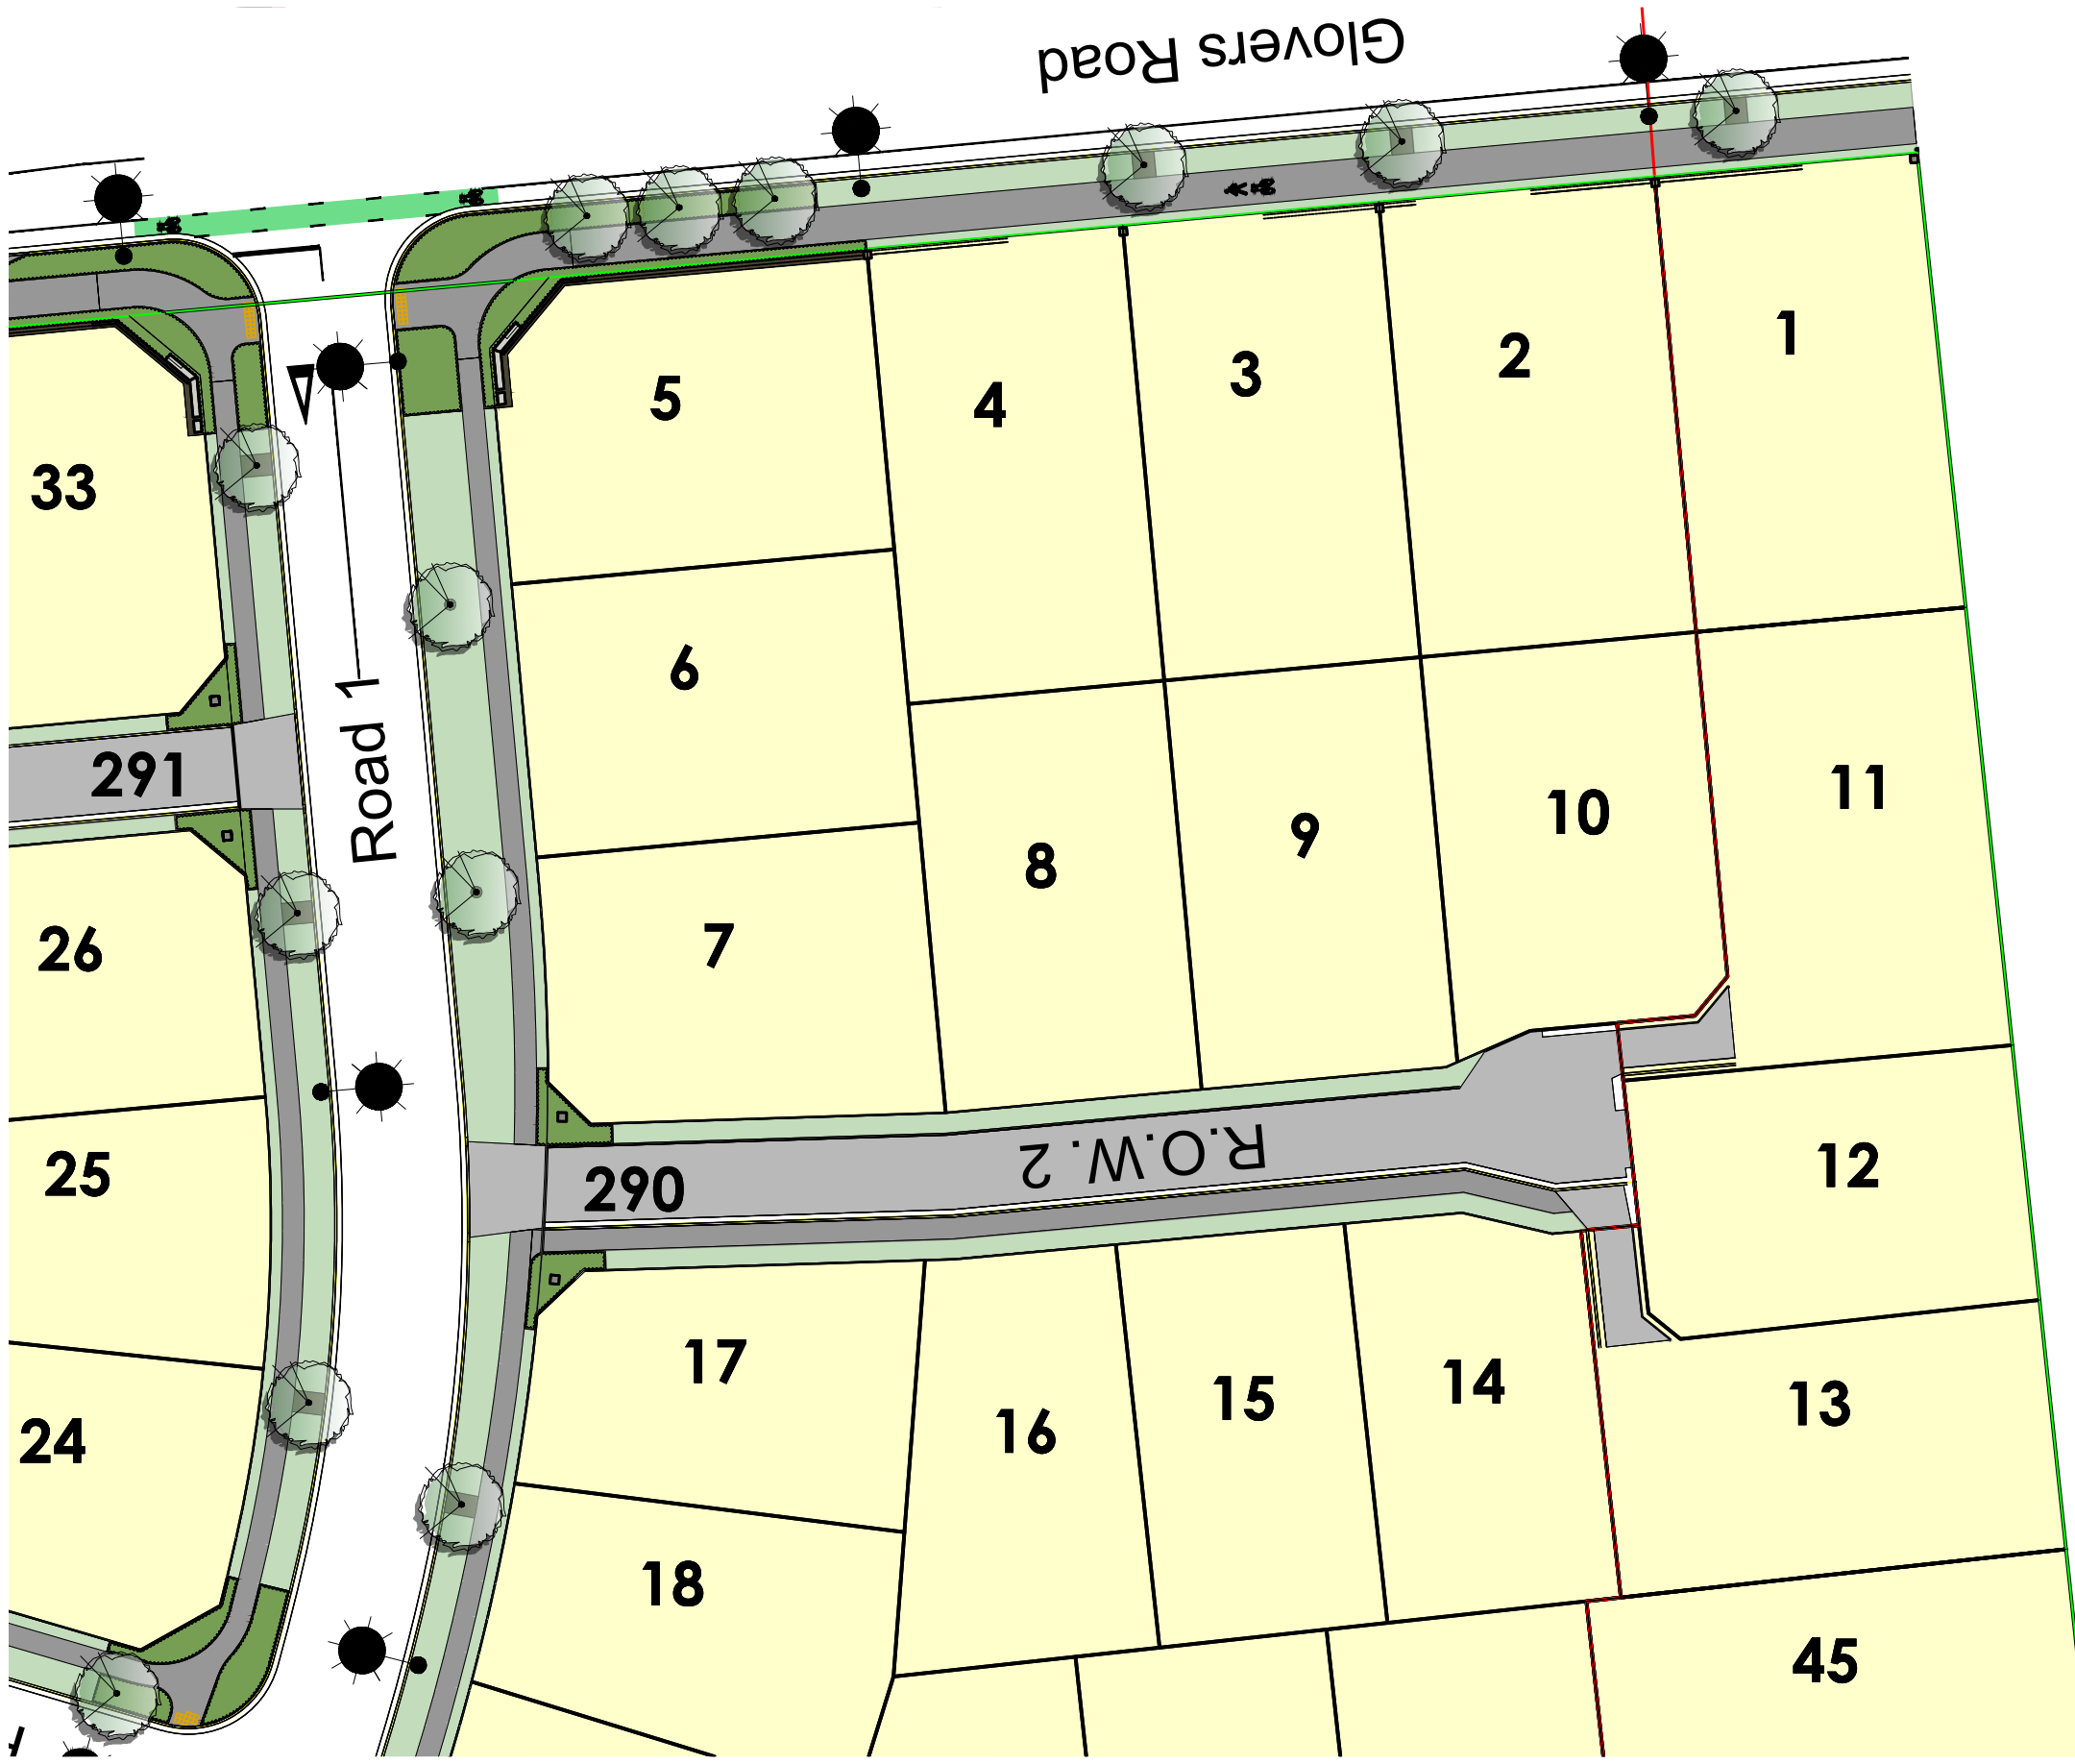

- Key:
-  Proposed Tree
  -  Garden Bed
  -  Grass
  -  Proposed Lot
  -  Street light



PLEASE NOTE

FOR CONSTRUCTION PURPOSES USE ONLY FIGURED DIMENSIONS. THIS DRAWING MUST ALWAYS BE READ IN CONJUNCTION WITH ALL RELEVANT PROJECT DETAILS. ALL DIMENSIONS MUST BE CHECKED ON SITE PRIOR TO COMMENCEMENT. PLEASE REPORT ANY DISCREPANCY TO THE ARCHITECT OR CONTRACT ADMINISTRATOR

© COPYRIGHT XTERIORSCAPES 2023

Revisions  
AO 22/09/23

1:500

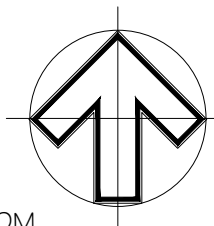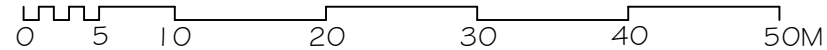


Drawing <b>Street Tree and Lighting Plan</b>		Project Date Jun 2021
Project/Client Riverstone Subdivision Yoursection Ltd		Scale @ A3 1:500
Job reference   Drawing number <b>20082 ST LT-002</b>	Revision <b>AO</b>	Purpose of Issue Approval




**xteriorscapes**  
LANDSCAPE ARCHITECTS

441 Papanui Road, PO Box 36-511  
Christchurch 8146



m: 021 433 418 t: 03 421 8460  
hayden@xteriorscapes.nz  
www.xteriorscapes.nz

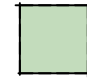- Key:
-  Proposed Tree
  -  Garden Bed
  -  Grass
  -  Proposed Lot
  -  Street light

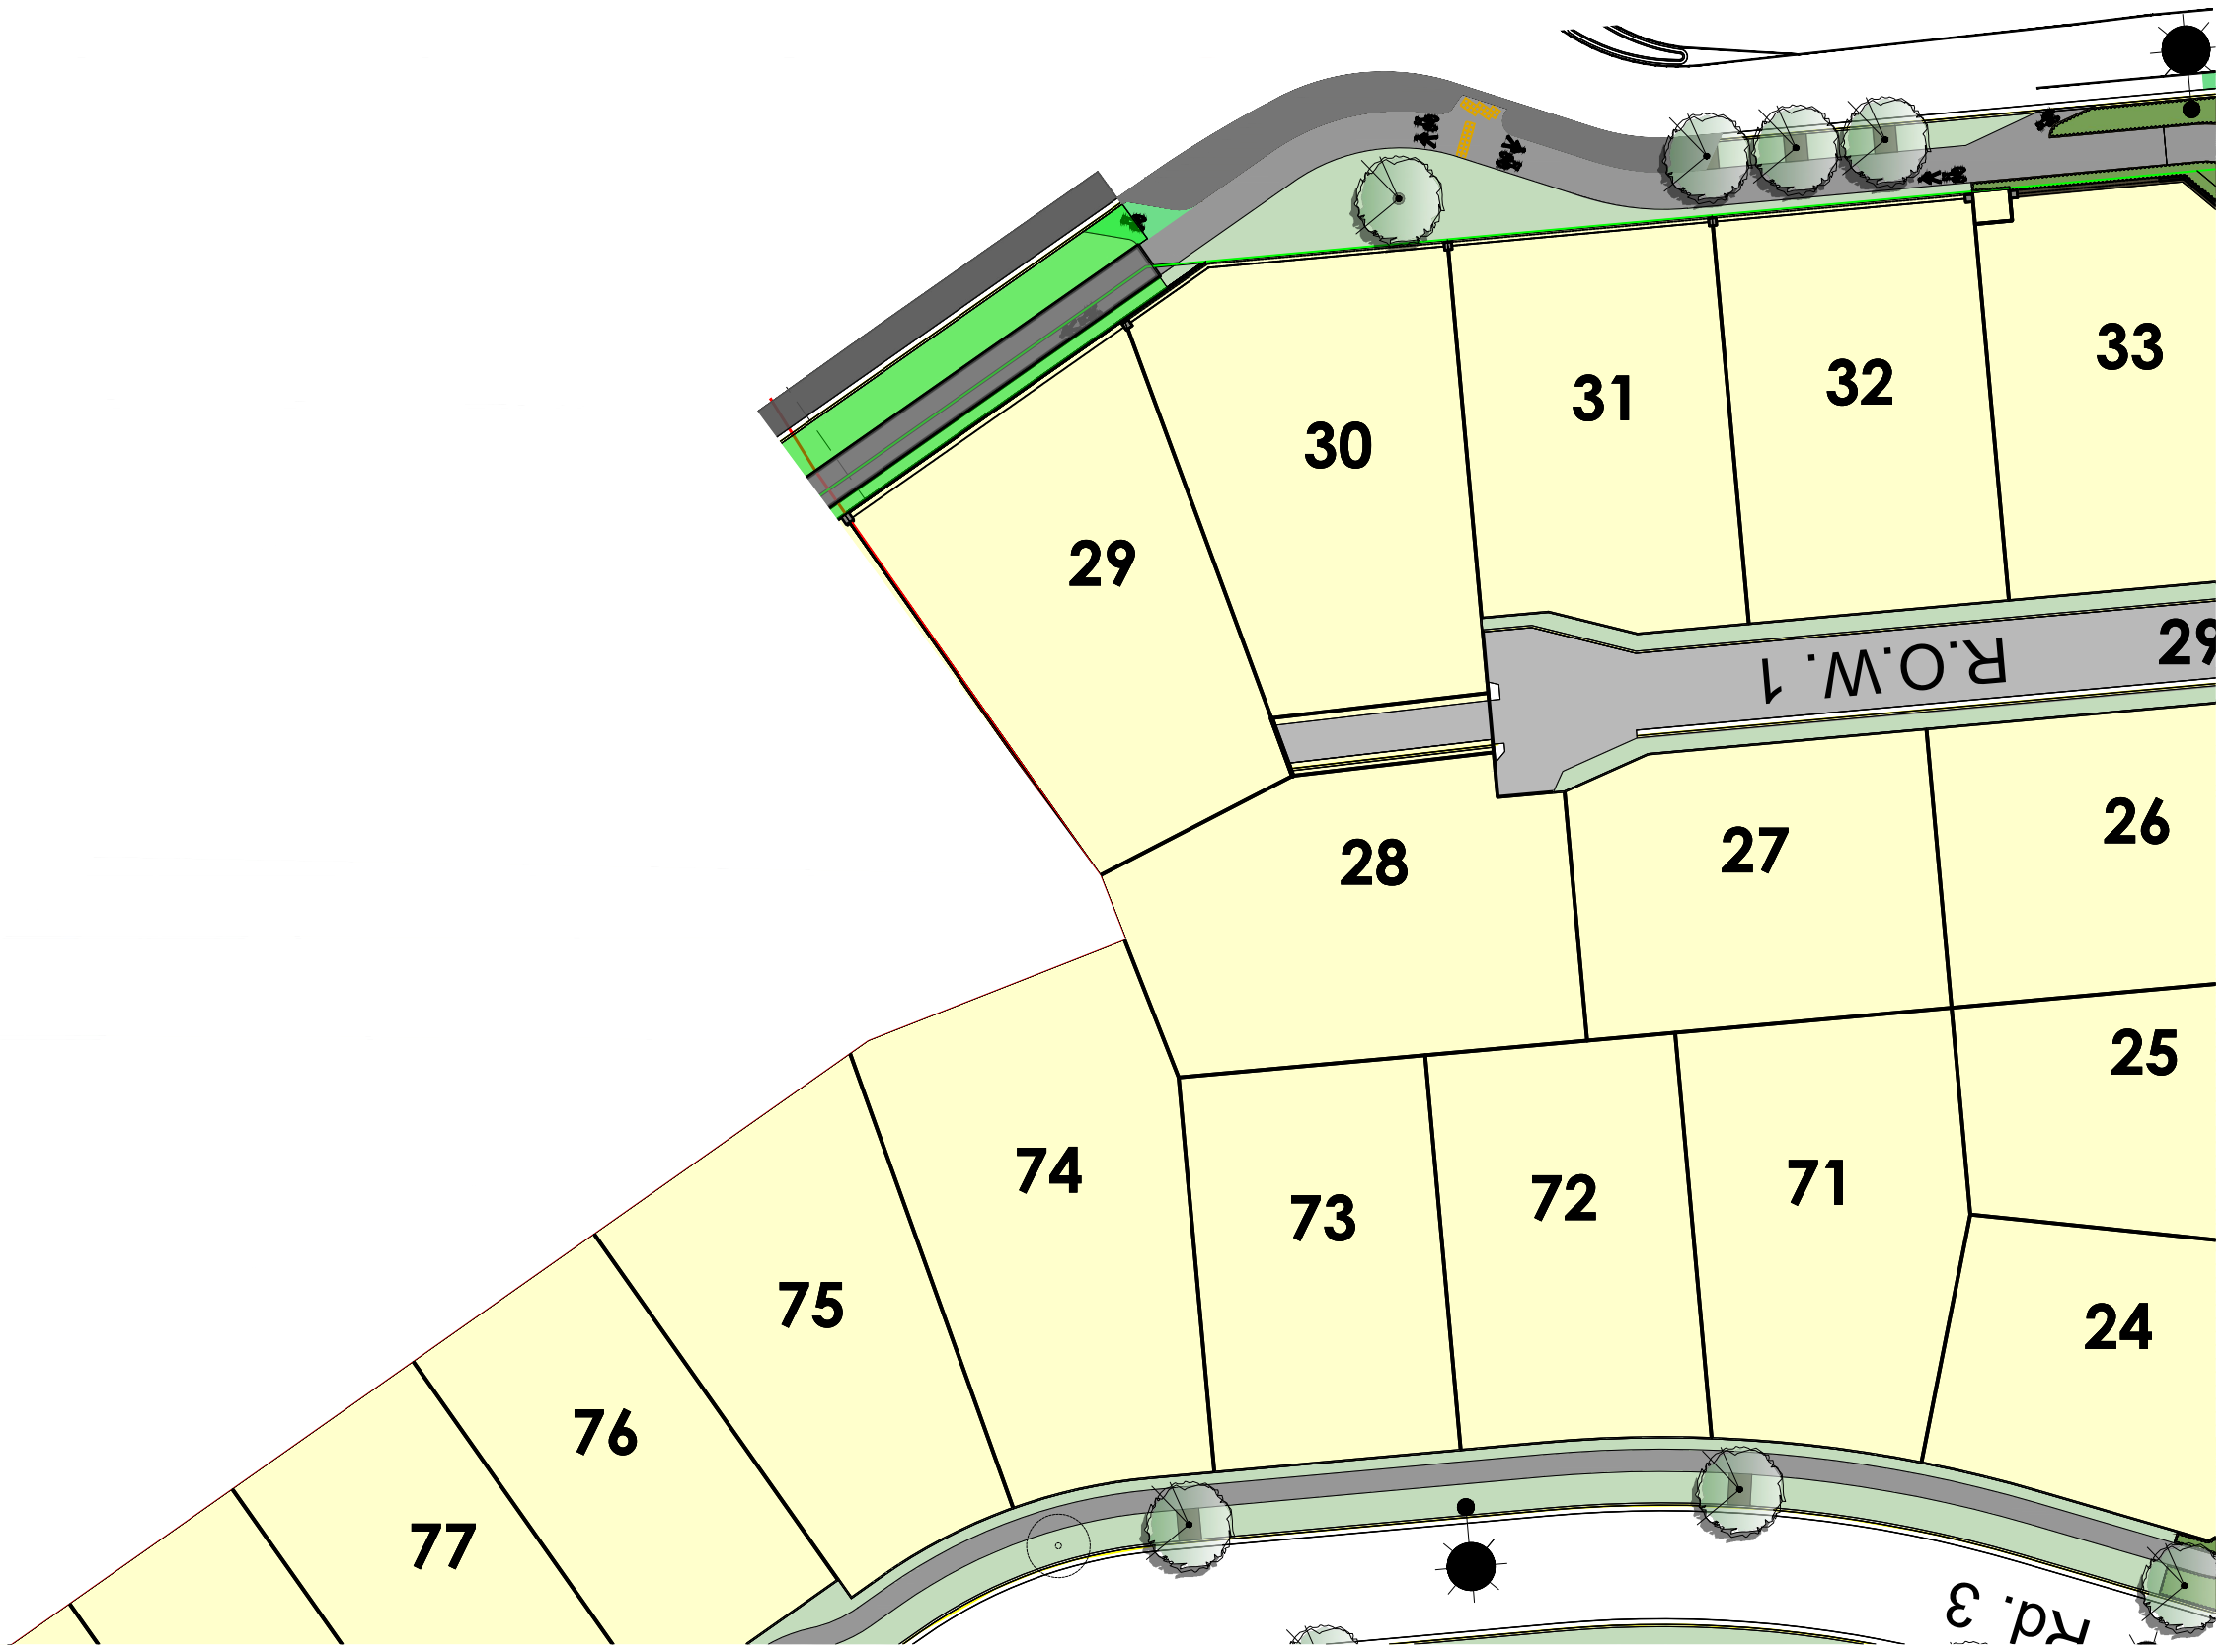

PLEASE NOTE  
 FOR CONSTRUCTION PURPOSES USE ONLY FIGURED DIMENSIONS. THIS DRAWING MUST ALWAYS BE READ IN CONJUNCTION WITH ALL RELEVANT PROJECT DETAILS. ALL DIMENSIONS MUST BE CHECKED ON SITE PRIOR TO COMMENCEMENT. PLEASE REPORT ANY DISCREPANCY TO THE ARCHITECT OR CONTRACT ADMINISTRATOR  
 © COPYRIGHT XTERIORSCAPES 2023

Revisions  
 AO 22/09/23

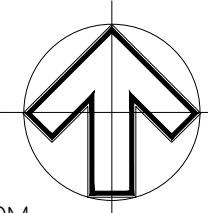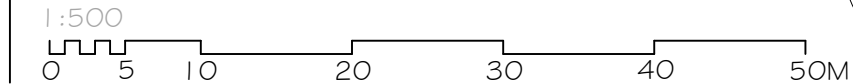



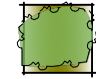
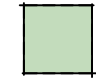
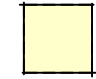
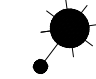
Drawing Street Tree and Lighting Plan		Project Date Jun 2021	
Project/Client Riverstone Subdivision Yoursection Ltd		Scale @ A3 1:500	
Job reference   Drawing number 20082 ST LT-003	Revision AO	Purpose of Issue Approval	




**xteriorscapes**  
 LANDSCAPE ARCHITECTS

441 Papanui Road, PO Box 36-511  
 Christchurch 8146  
 m: 021 433 418 t: 03 421 8460  
 hayden@xteriorscapes.nz  
 www.xteriorscapes.nz

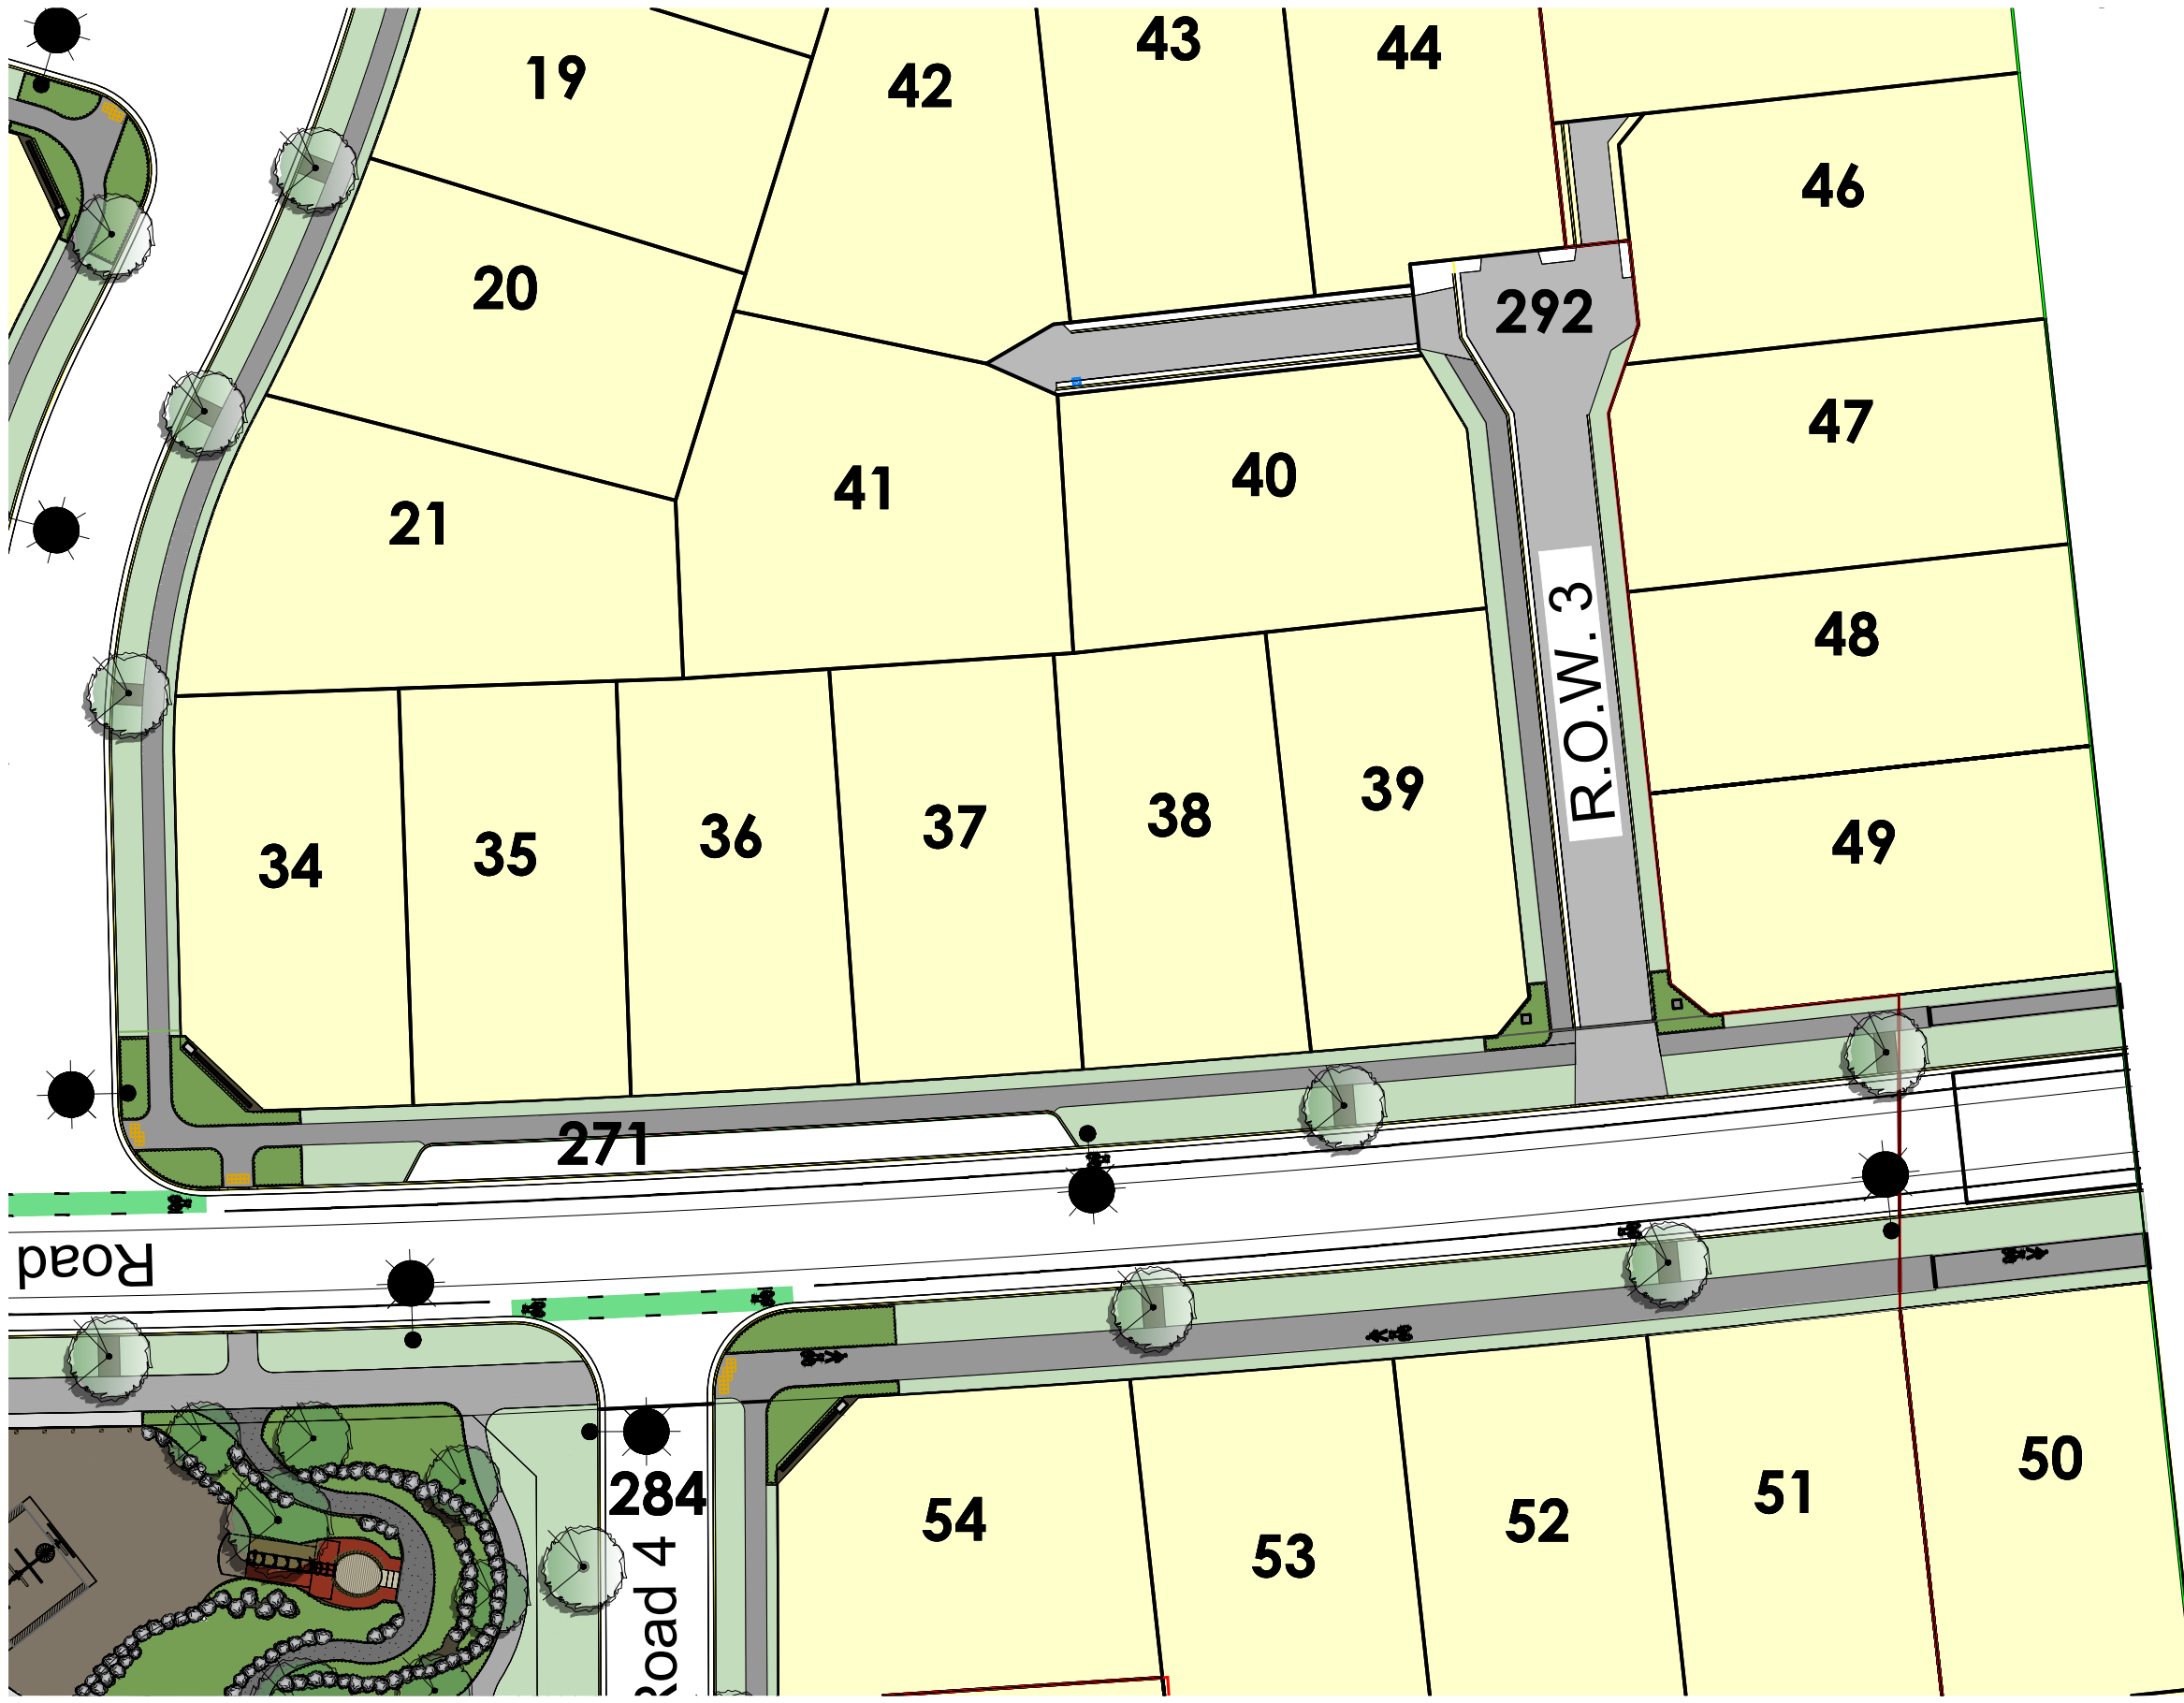

- Key:
-  Proposed Tree
  -  Garden Bed
  -  Grass
  -  Proposed Lot
  -  Street light

PLEASE NOTE  
 FOR CONSTRUCTION PURPOSES USE ONLY FIGURED DIMENSIONS. THIS DRAWING MUST ALWAYS BE READ IN CONJUNCTION WITH ALL RELEVANT PROJECT DETAILS. ALL DIMENSIONS MUST BE CHECKED ON SITE PRIOR TO COMMENCEMENT. PLEASE REPORT ANY DISCREPANCY TO THE ARCHITECT OR CONTRACT ADMINISTRATOR  
 © COPYRIGHT XTERIORSCAPES 2023

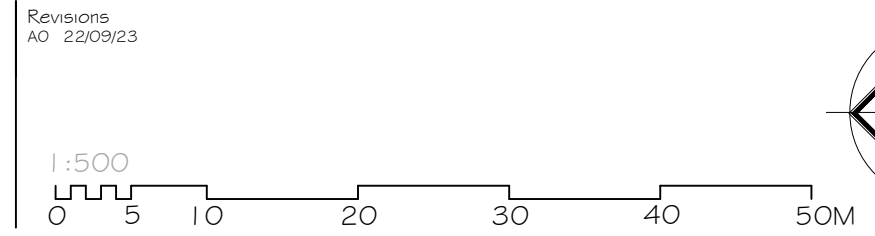

Drawing Street Tree and Lighting Plan		Project Date Jun 2021	
Project/Client Riverstone Subdivision Yoursection Ltd		Scale @ A3 1:500	
Job reference   Drawing number 20082 ST LT-004		Revision AO	Purpose of Issue Approval




**xteriorscapes**  
 LANDSCAPE ARCHITECTS


441 Papanui Road, PO Box 36-511  
 Christchurch 8146

m: 021 433 418 t: 03 421 8460  
 hayden@xteriorscapes.nz  
 www.xteriorscapes.nz

- Key:
-  Proposed Tree
  -  Garden Bed
  -  Grass
  -  Proposed Lot
  -  Street light

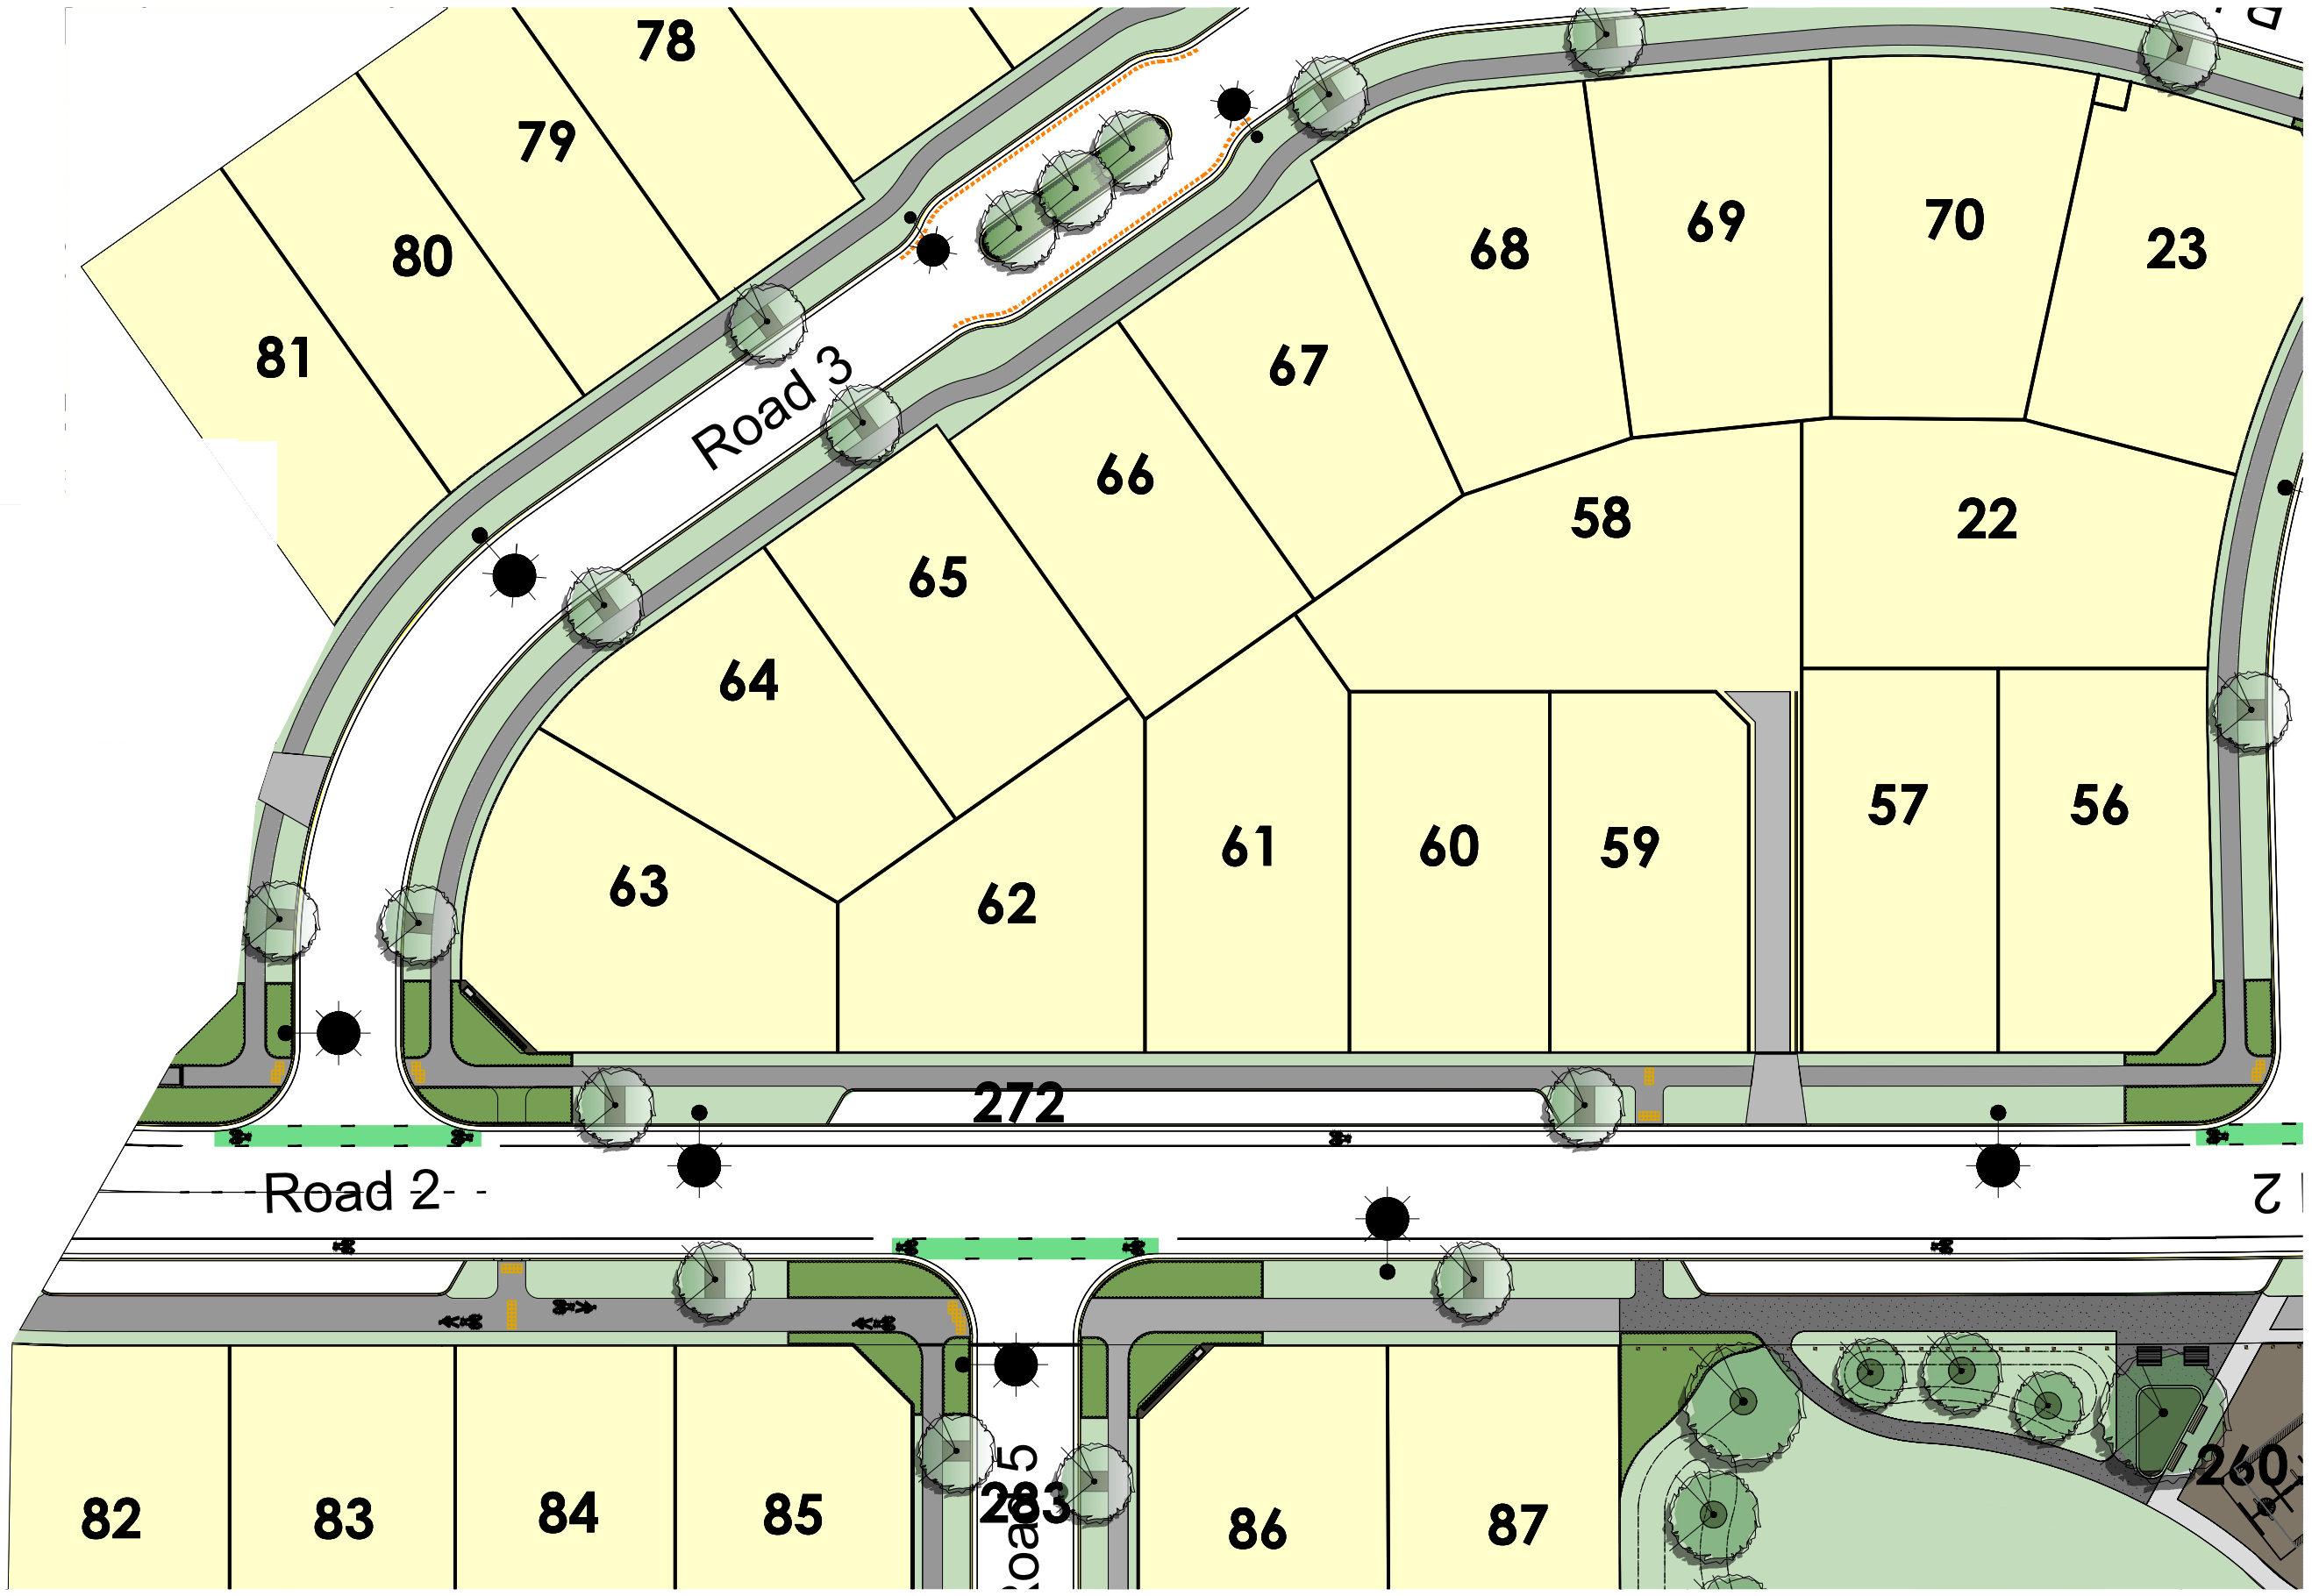

PLEASE NOTE  
 FOR CONSTRUCTION PURPOSES USE ONLY FIGURED DIMENSIONS. THIS DRAWING MUST ALWAYS BE READ IN CONJUNCTION WITH ALL RELEVANT PROJECT DETAILS. ALL DIMENSIONS MUST BE CHECKED ON SITE PRIOR TO COMMENCEMENT. PLEASE REPORT ANY DISCREPANCY TO THE ARCHITECT OR CONTRACT ADMINISTRATOR  
 © COPYRIGHT XTERIORSCAPES 2023

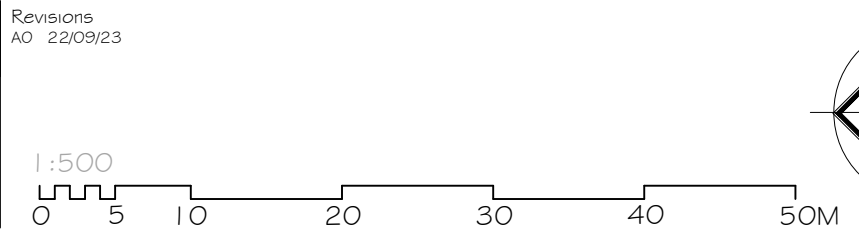

Drawing Street Tree and Lighting Plan		Project Date Jun 2021	
Project/Client Riverstone Subdivision Yoursection Ltd		Scale @ A3 1:500	
Job reference   Drawing number 20082 ST LT-005		Revision AO	Purpose of Issue Approval


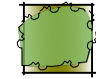
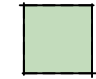
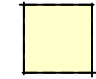
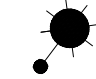


**xteriorscapes**  
 LANDSCAPE ARCHITECTS


441 Papanui Road, PO Box 36-511  
 Christchurch 8146

m: 021 433 418 t: 03 421 8460  
 hayden@xteriorscapes.nz  
 www.xteriorscapes.nz



- Key:
-  Proposed Tree
  -  Garden Bed
  -  Grass
  -  Proposed Lot
  -  Street light

PLEASE NOTE  
 FOR CONSTRUCTION PURPOSES USE ONLY FIGURED DIMENSIONS. THIS DRAWING MUST ALWAYS BE READ IN CONJUNCTION WITH ALL RELEVANT PROJECT DETAILS. ALL DIMENSIONS MUST BE CHECKED ON SITE PRIOR TO COMMENCEMENT. PLEASE REPORT ANY DISCREPANCY TO THE ARCHITECT OR CONTRACT ADMINISTRATOR  
 © COPYRIGHT XTERIORSCAPES 2023

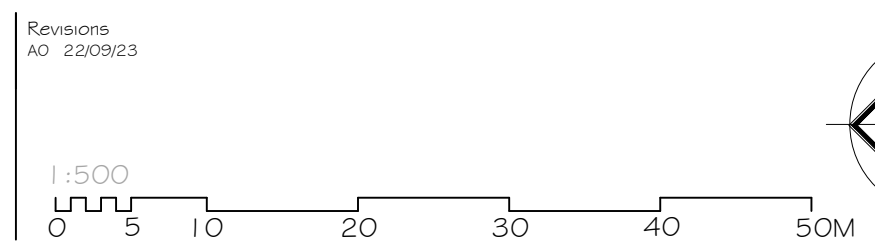




Drawing Street Tree and Lighting Plan		Project Date Jun 2021	
Project/Client Riverstone Subdivision Yoursection Ltd		Scale @ A3 1:500	
Job reference   Drawing number 20082 ST LT-006	Revision AO	Purpose of Issue Approval	




**xteriorscapes**  
 LANDSCAPE ARCHITECTS

441 Papanui Road, PO Box 36-511  
 Christchurch 8146

m: 021 433 418 t: 03 421 8460  
 hayden@xteriorscapes.nz  
 www.xteriorscapes.nz

- Key:
-  Proposed Tree
  -  Garden Bed
  -  Grass
  -  Proposed Lot
  -  Street light

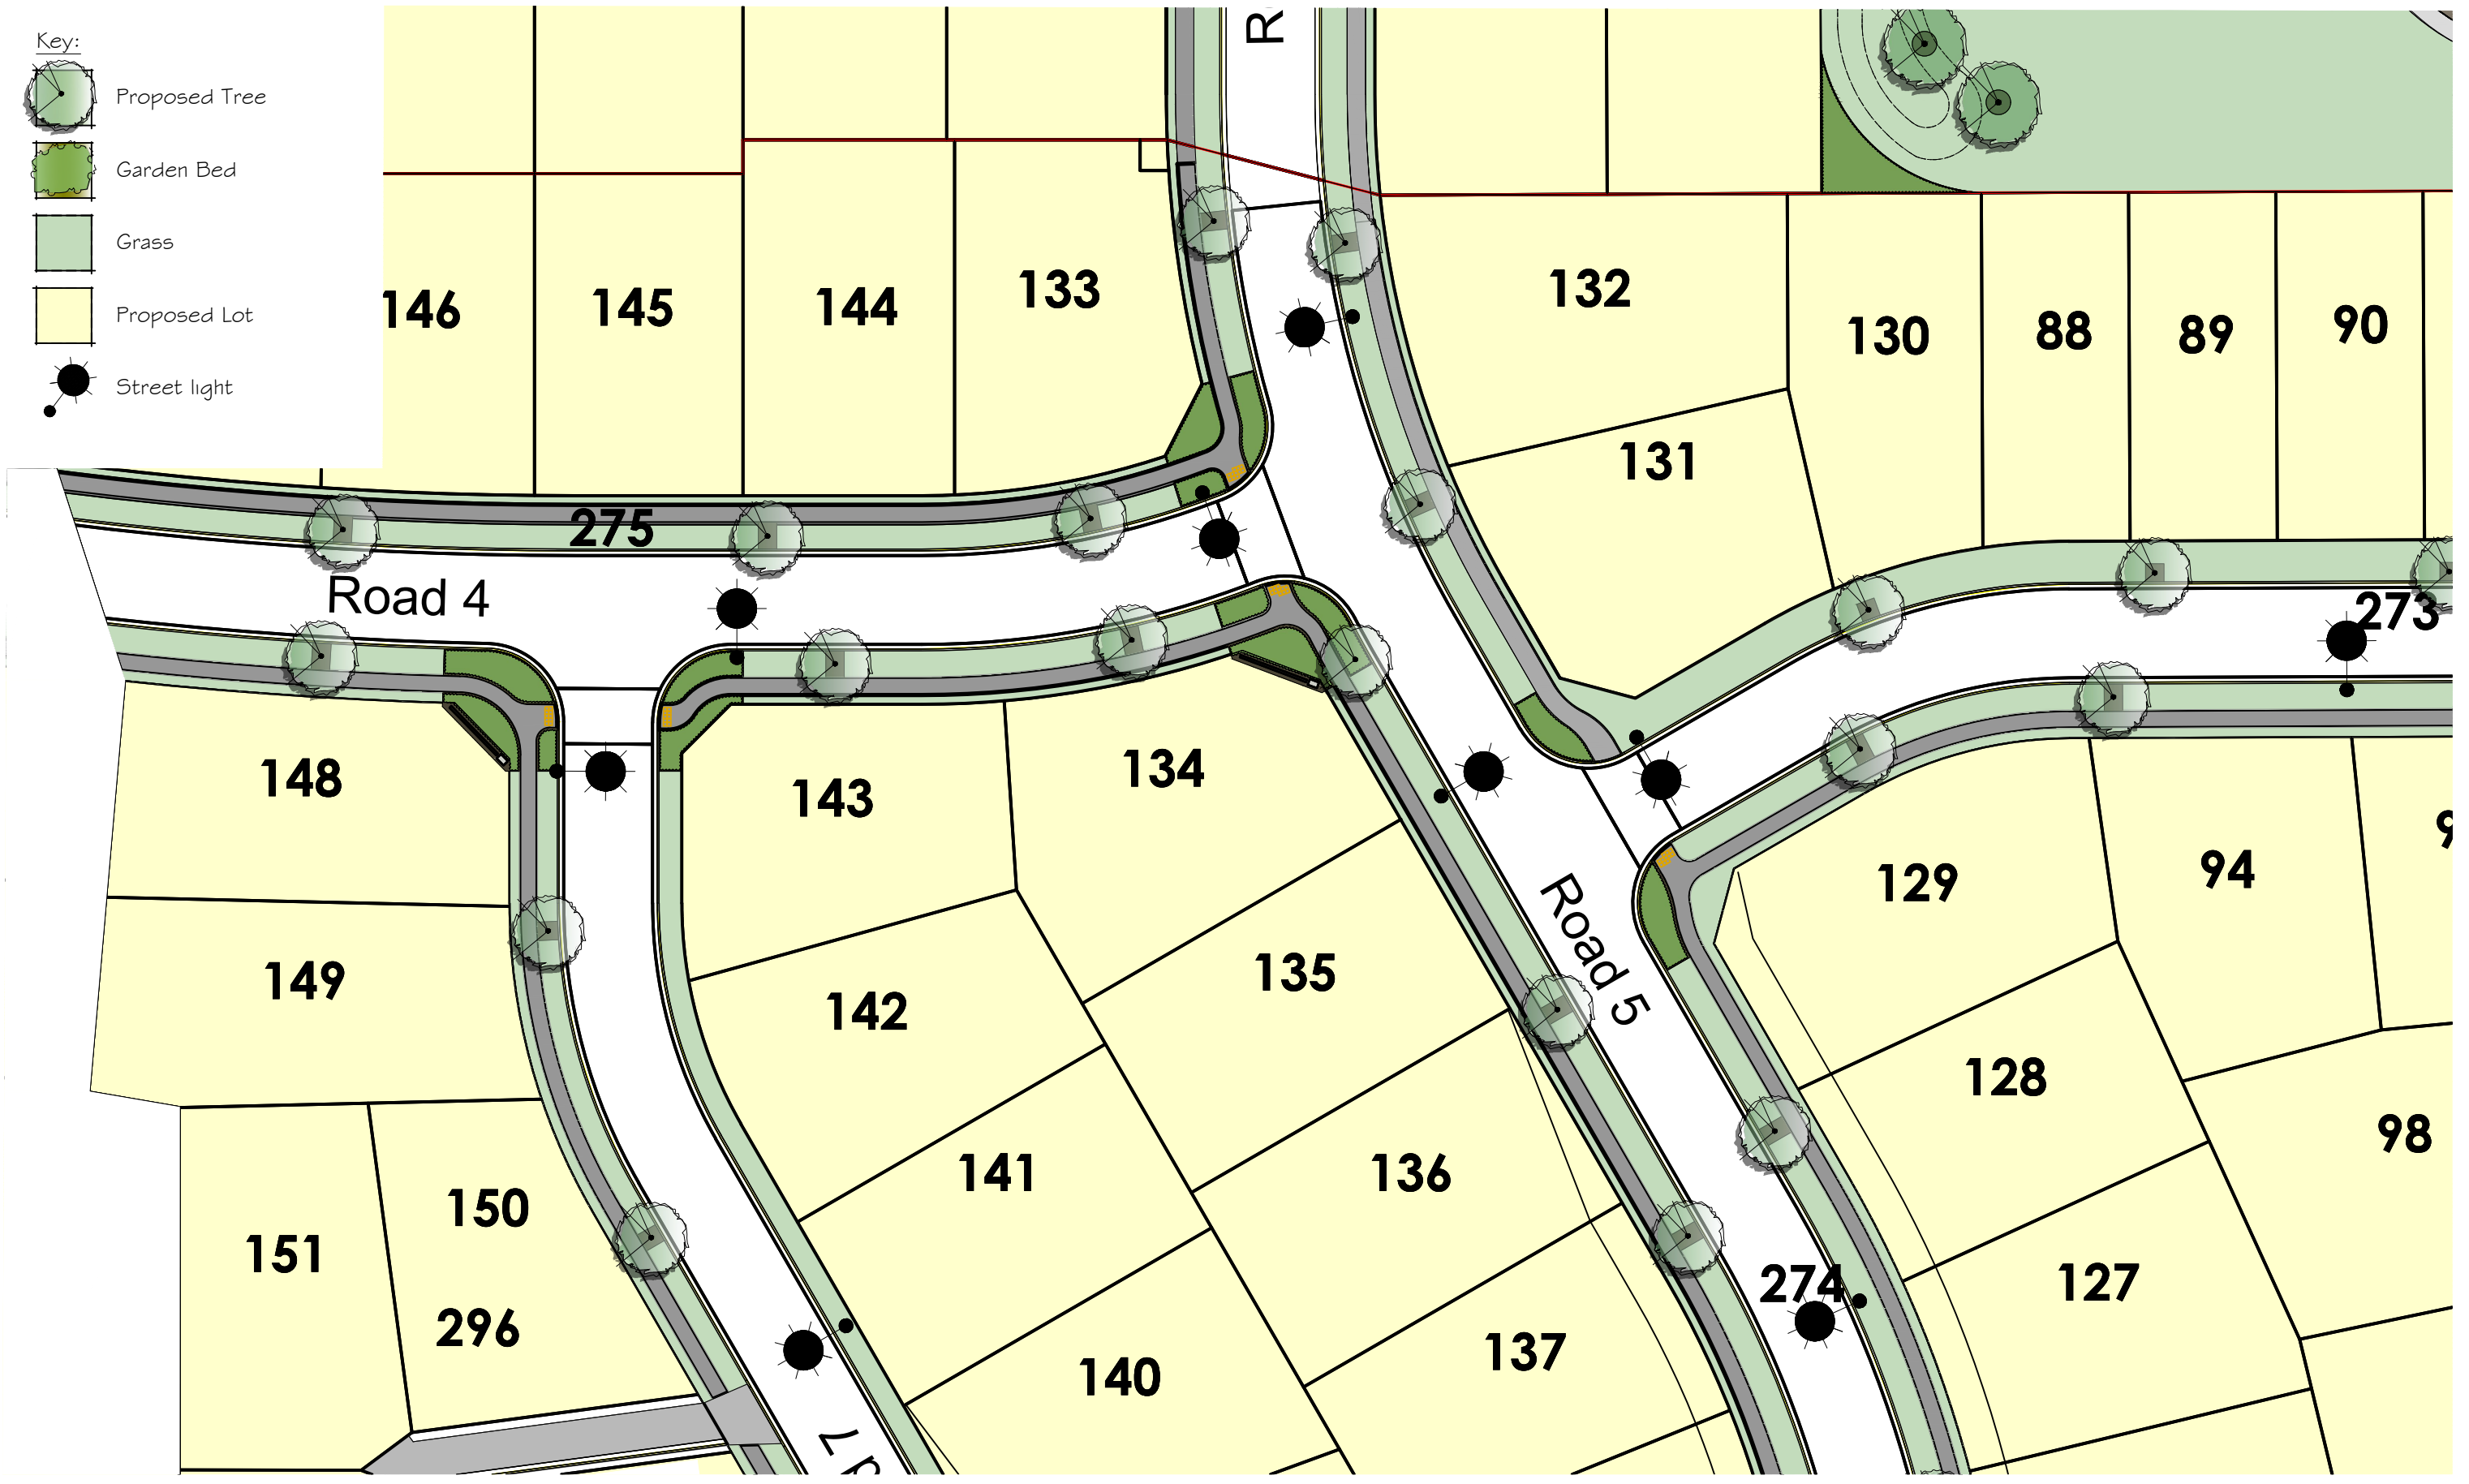


PLEASE NOTE

FOR CONSTRUCTION PURPOSES USE ONLY FIGURED DIMENSIONS. THIS DRAWING MUST ALWAYS BE READ IN CONJUNCTION WITH ALL RELEVANT PROJECT DETAILS. ALL DIMENSIONS MUST BE CHECKED ON SITE PRIOR TO COMMENCEMENT. PLEASE REPORT ANY DISCREPANCY TO THE ARCHITECT OR CONTRACT ADMINISTRATOR

© COPYRIGHT XTERIORSCAPES 2023

Revisions  
AO 22/09/23


1:500

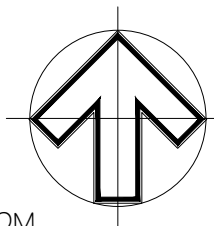


Drawing <b>Street Tree and Lighting Plan</b>		Project Date Jun 2021	
Project/Client Riverstone Subdivision Yoursection Ltd		Scale @ A3 1:500	
Job reference   Drawing number 20082 ST LT-007		Revision AO	Purpose of Issue Approval




441 Papanui Road, PO Box 36-511  
Christchurch 8146  
m: 021 433 418 t: 03 421 8460  
hayden@xteriorscapes.nz  
www.xteriorscapes.nz

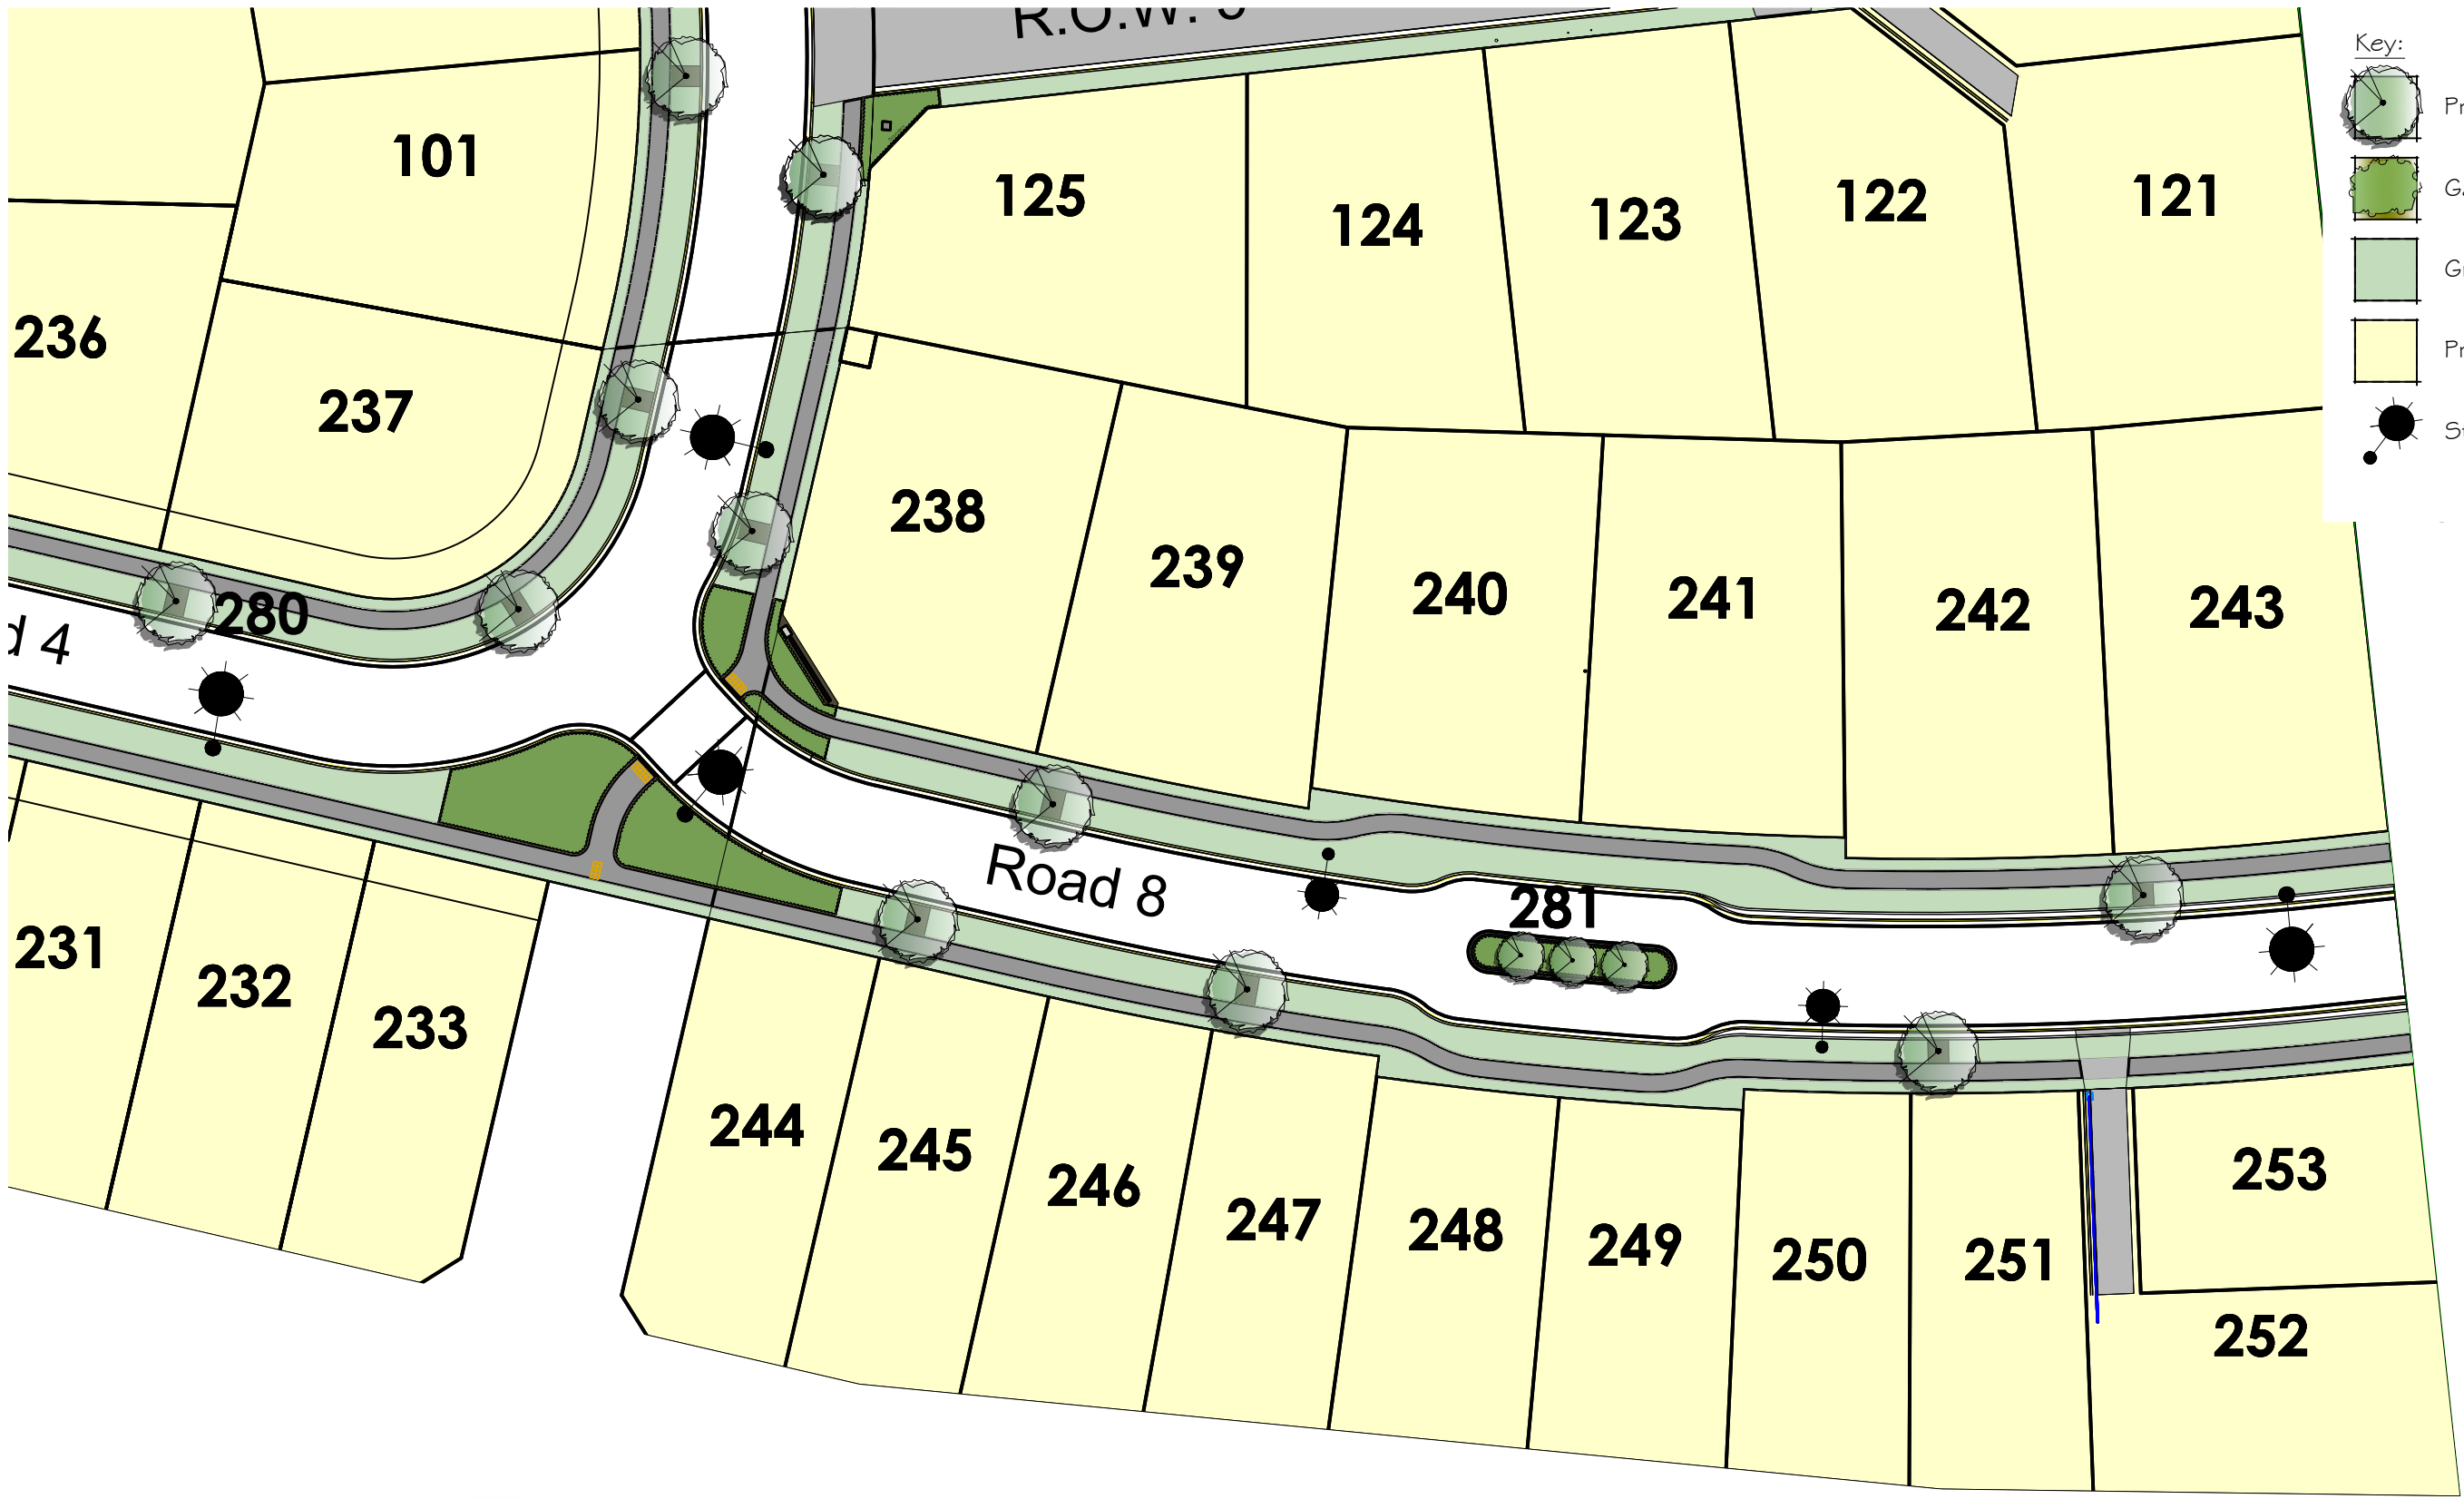

- Key:
-  Proposed Tree
  -  Garden Bed
  -  Grass
  -  Proposed Lot
  -  Street light

PLEASE NOTE  
 FOR CONSTRUCTION PURPOSES USE ONLY FIGURED DIMENSIONS. THIS DRAWING MUST ALWAYS BE READ IN CONJUNCTION WITH ALL RELEVANT PROJECT DETAILS. ALL DIMENSIONS MUST BE CHECKED ON SITE PRIOR TO COMMENCEMENT. PLEASE REPORT ANY DISCREPANCY TO THE ARCHITECT OR CONTRACT ADMINISTRATOR  
 © COPYRIGHT XTERIORSCAPES 2023

Revisions  
 AO 22/09/23

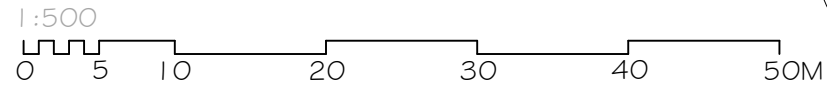


Drawing Street Tree and Lighting Plan		Project Date Jun 2021	
Project/Client Riverstone Subdivision Yoursection Ltd		Scale @ A3 1:500	
Job reference   Drawing number 20082 ST LT-008		Revision AO	Purpose of Issue Approval



**xteriorscapes**  
 LANDSCAPE ARCHITECTS

441 Papanui Road, PO Box 36-511  
 Christchurch 8146  
 m: 021 433 418 t: 03 421 8460  
 hayden@xteriorscapes.nz  
 www.xteriorscapes.nz



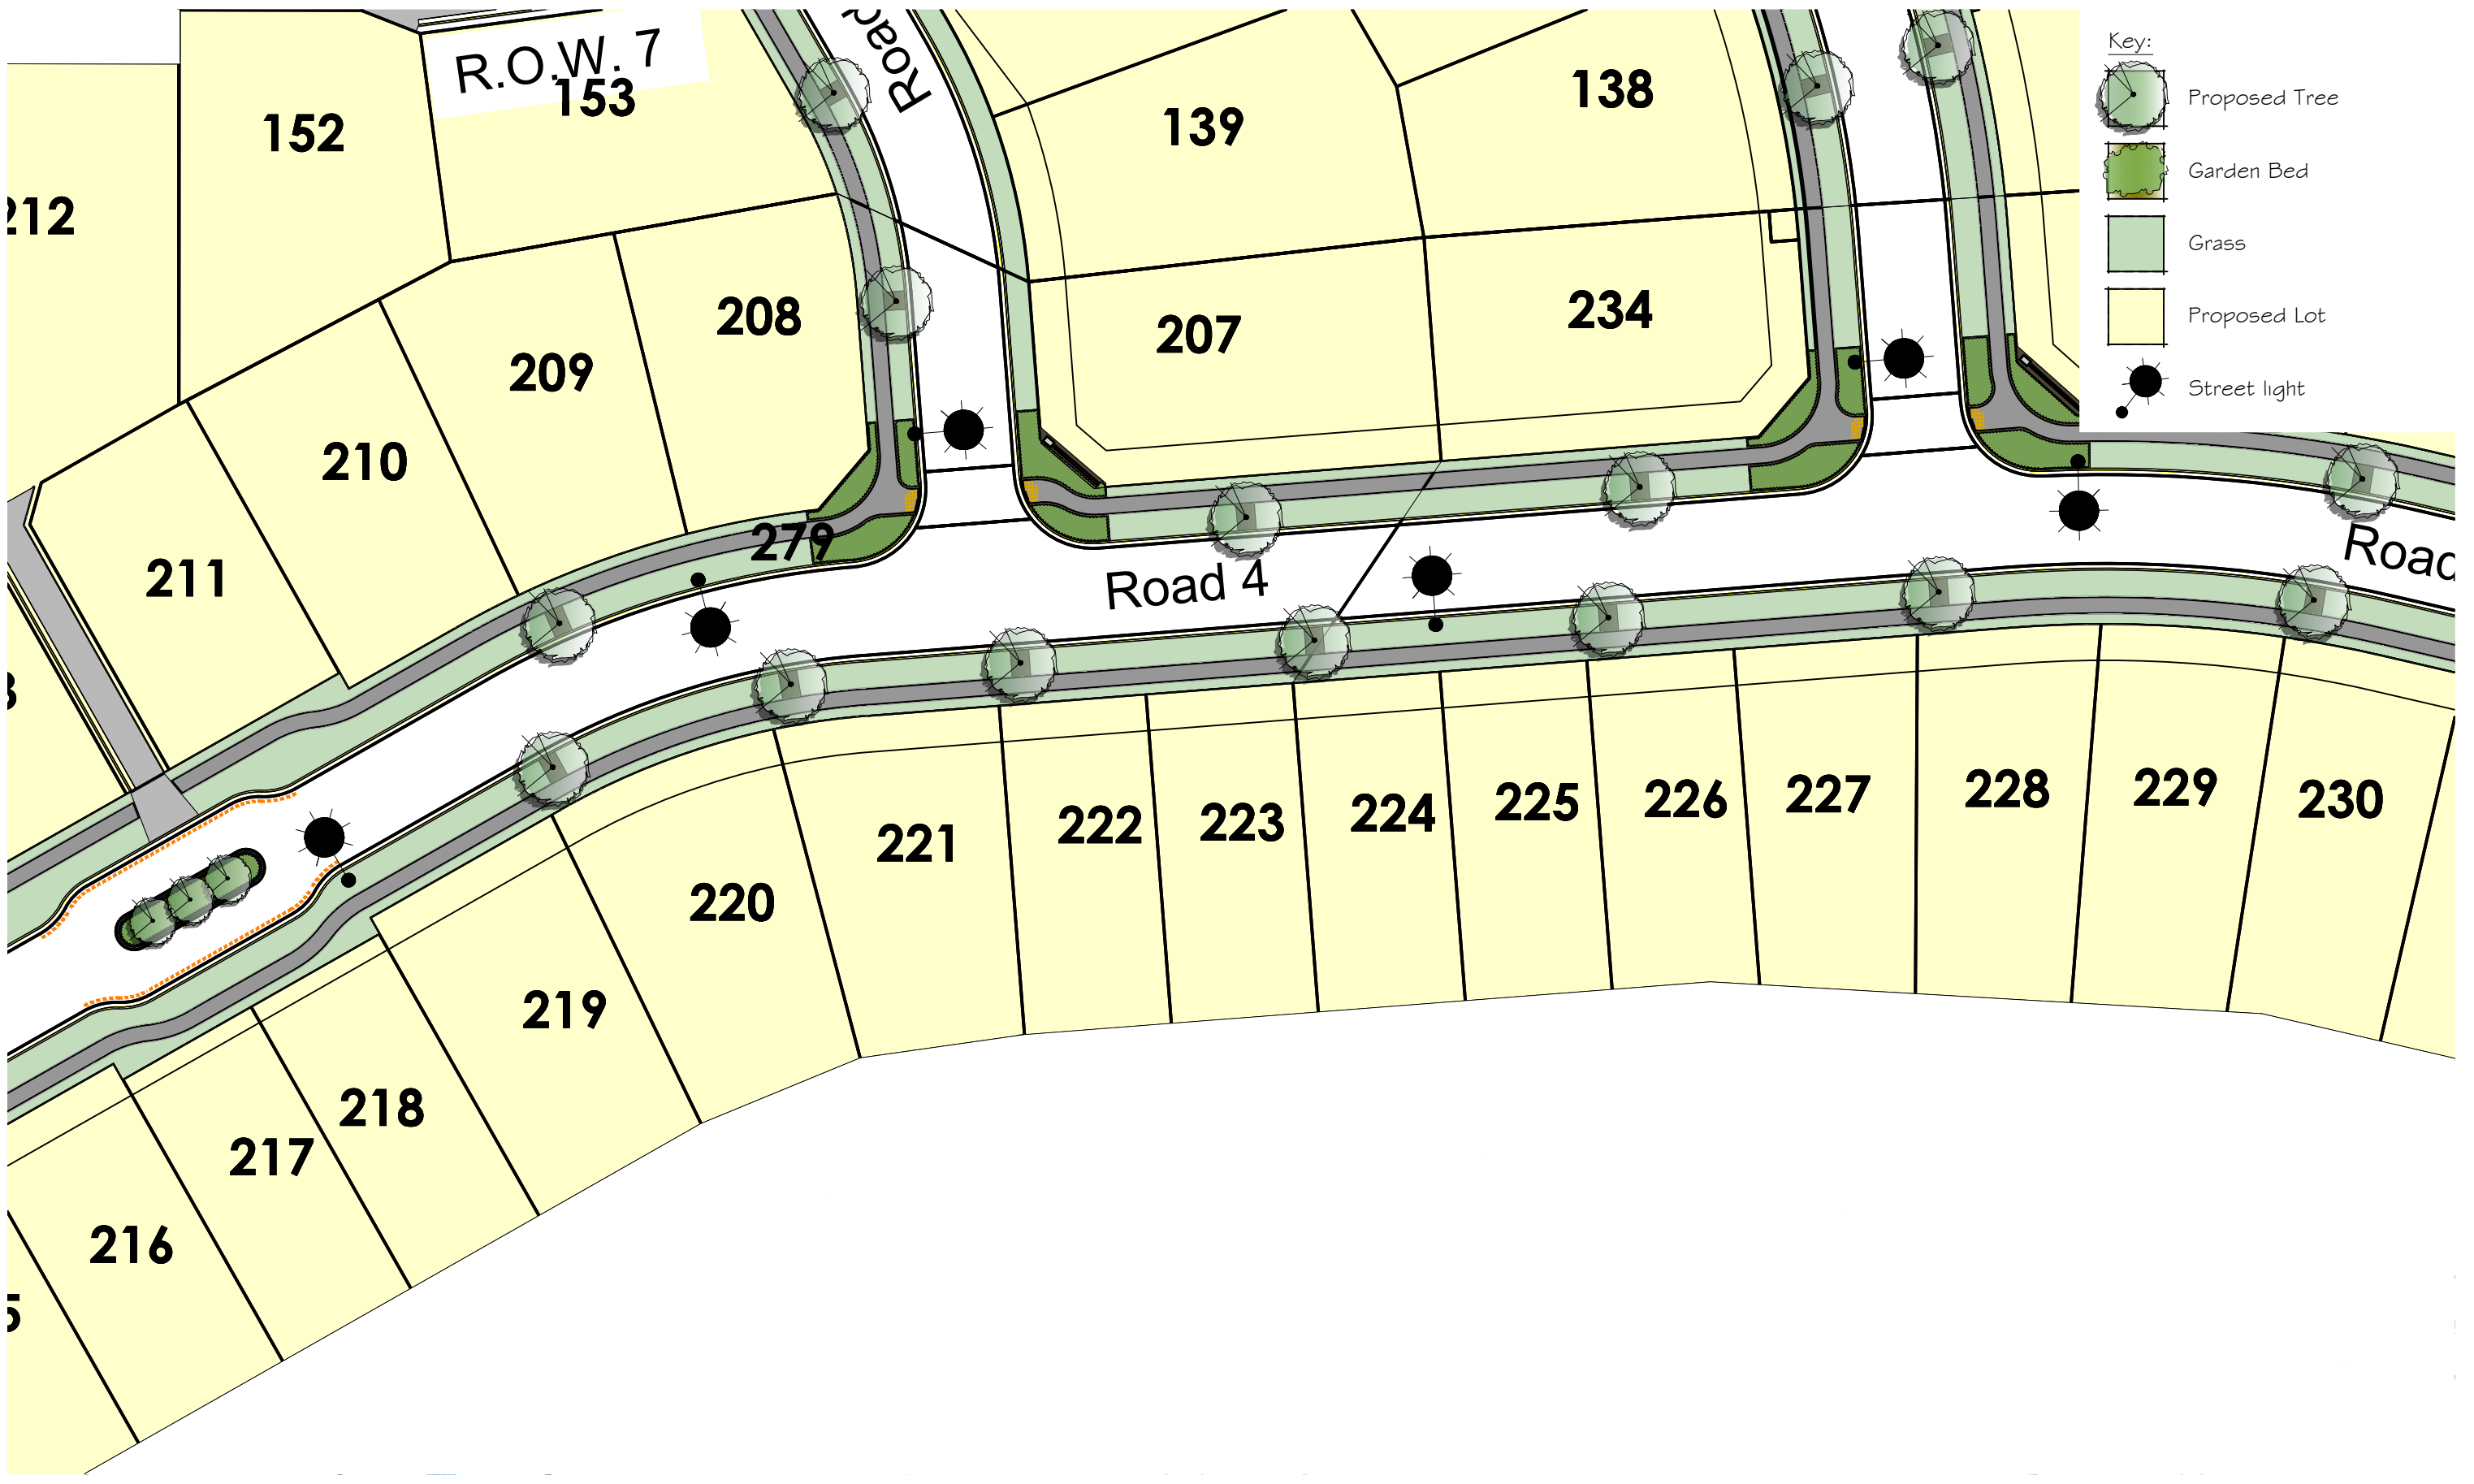



PLEASE NOTE

FOR CONSTRUCTION PURPOSES USE ONLY FIGURED DIMENSIONS. THIS DRAWING MUST ALWAYS BE READ IN CONJUNCTION WITH ALL RELEVANT PROJECT DETAILS. ALL DIMENSIONS MUST BE CHECKED ON SITE PRIOR TO COMMENCEMENT. PLEASE REPORT ANY DISCREPANCY TO THE ARCHITECT OR CONTRACT ADMINISTRATOR

© COPYRIGHT XTERIORSCAPES 2023

Revisions  
AO 22/09/23

1:500

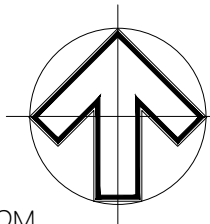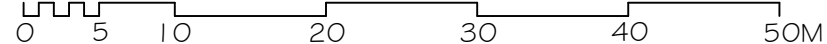


Drawing <b>Street Tree and Lighting Plan</b>		Project Date Jun 2021	
Project/Client Riverstone Subdivision Yoursection Ltd		Scale @ A3 1:500	
Job reference   Drawing number <b>20082 ST LT-009</b>	Revision <b>AO</b>	Purpose of Issue Approval	



441 Papanui Road, PO Box 36-511  
Christchurch 8146

m: 021 433 418 t: 03 421 8460  
hayden@xteriorscapes.nz  
www.xteriorscapes.nz

- Key:
-  Proposed Tree
  -  Garden Bed
  -  Grass
  -  Proposed Lot
  -  Street light

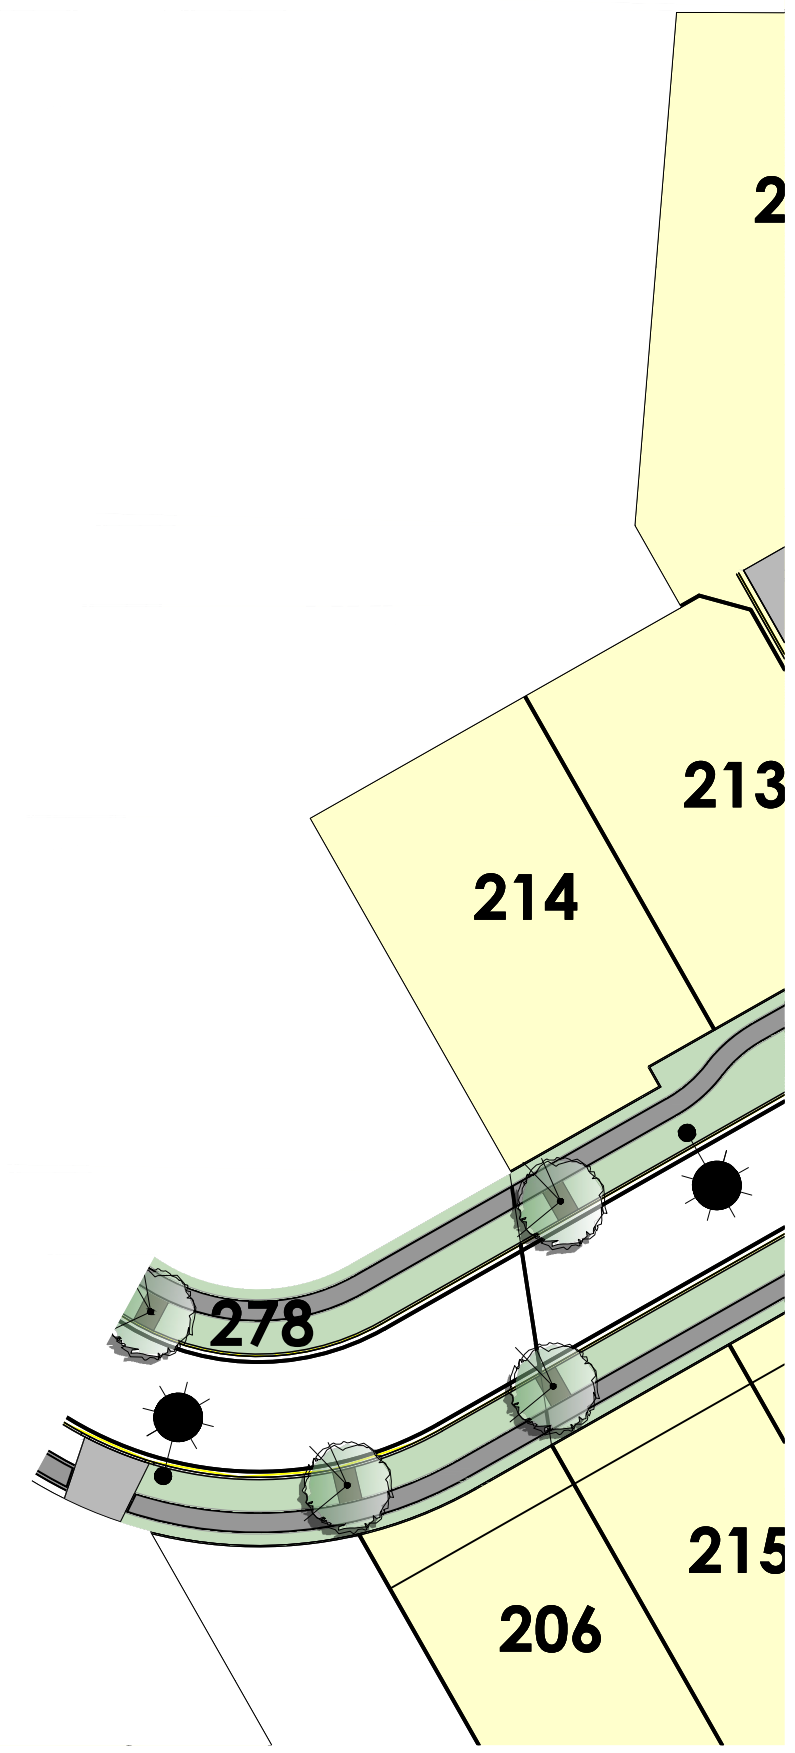



PLEASE NOTE

FOR CONSTRUCTION PURPOSES USE ONLY FIGURED DIMENSIONS. THIS DRAWING MUST ALWAYS BE READ IN CONJUNCTION WITH ALL RELEVANT PROJECT DETAILS. ALL DIMENSIONS MUST BE CHECKED ON SITE PRIOR TO COMMENCEMENT. PLEASE REPORT ANY DISCREPANCY TO THE ARCHITECT OR CONTRACT ADMINISTRATOR

© COPYRIGHT XTERIORSCAPES 2023

Revisions  
AO 22/09/23

1:500

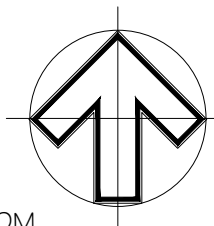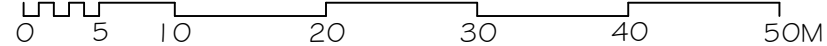

Drawing <b>Street Tree and Lighting Plan</b>		Project Date Jun 2021	
Project/Client Riverstone Subdivision Yoursection Ltd		Scale @ A3 1:500	
Job reference   Drawing number <b>20082 ST LT-010</b>	Revision <b>AO</b>	Purpose of Issue Approval	



441 Papanui Road, PO Box 36-511  
Christchurch 8146

m: 021 433 418 t: 03 421 8460  
hayden@xteriorscapes.nz  
www.xteriorscapes.nz