
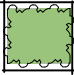







- Key:
-  Proposed Tree
 -  Garden Bed
 -  Grass
 -  Residential Lot
 -  Landscape Rocks
 -  Streetlight




PLEASE NOTE

FOR CONSTRUCTION PURPOSES USE ONLY FIGURED DIMENSIONS. THIS DRAWING MUST ALWAYS BE READ IN CONJUNCTION WITH ALL RELEVANT PROJECT DETAILS. ALL DIMENSIONS MUST BE CHECKED ON SITE PRIOR TO COMMENCEMENT. PLEASE REPORT ANY DISCREPANCY TO THE ARCHITECT OR CONTRACT ADMINISTRATOR

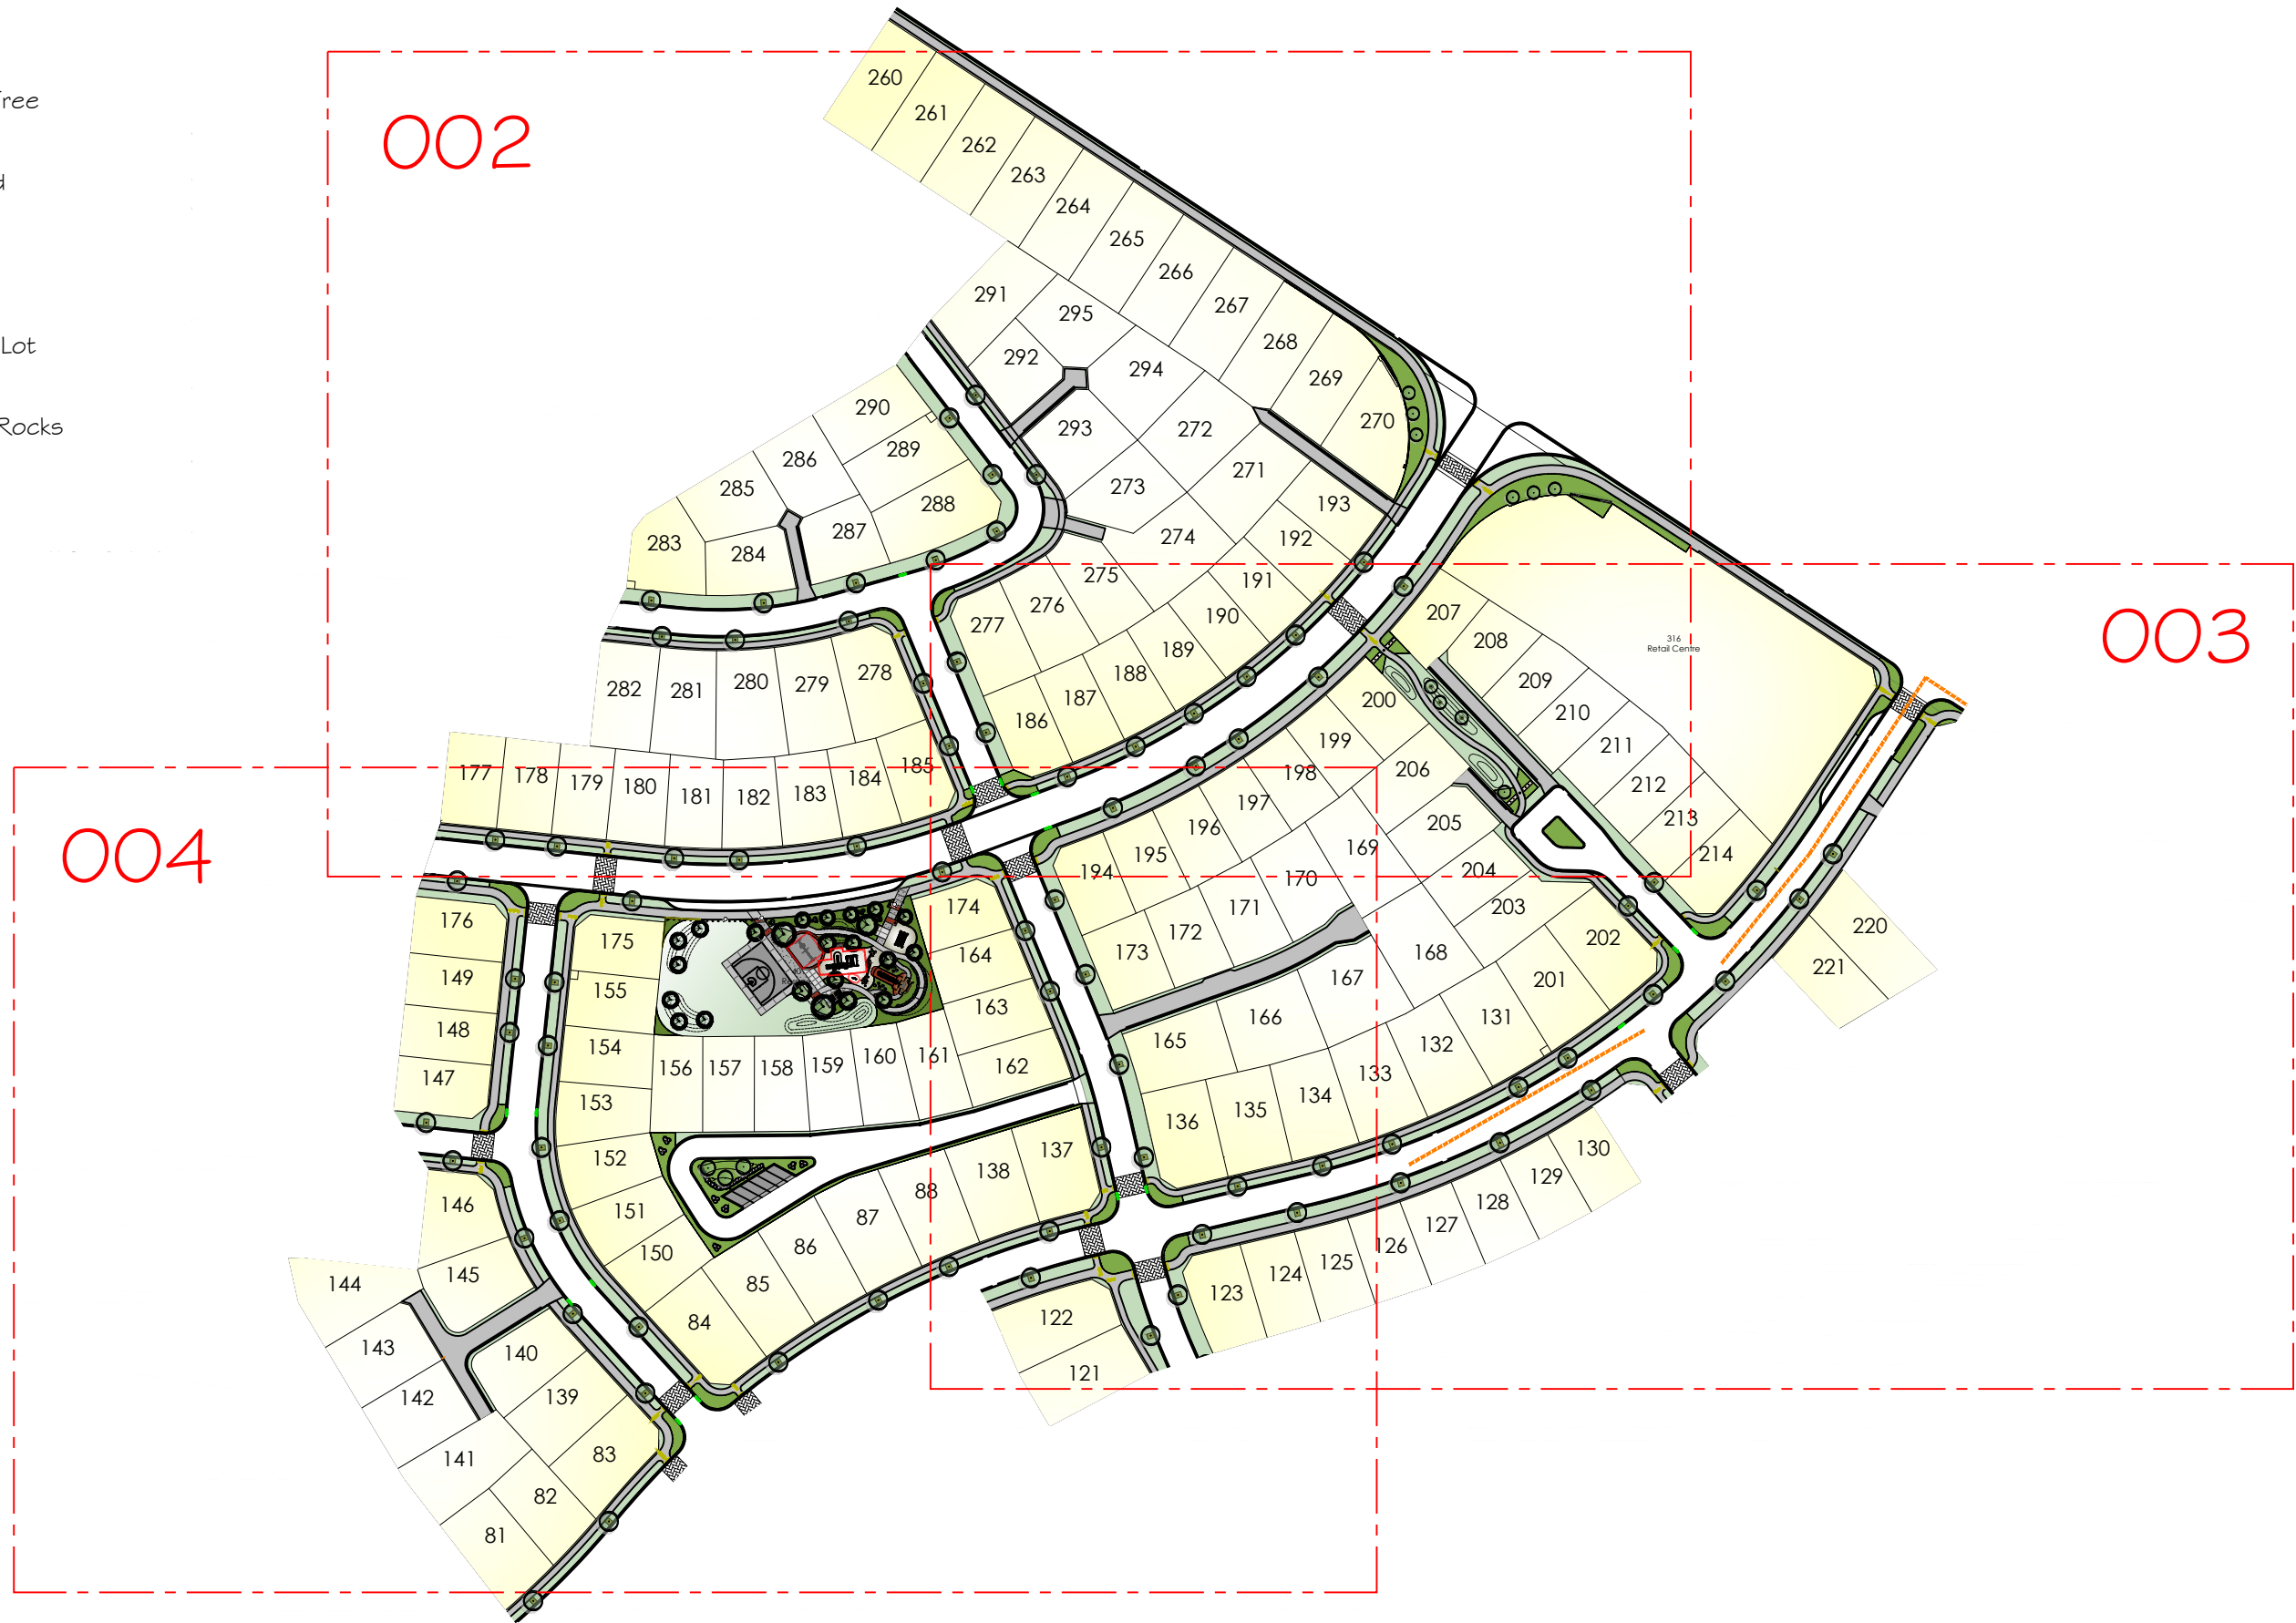© COPYRIGHT XTERIORSCAPES 2024

| Revisions | |
|-----------|----------|
| AO | 10/10/24 |
| A1 | 17/01/25 |
| A2 | 11/02/25 |
| A3 | 17/02/25 |

NTS

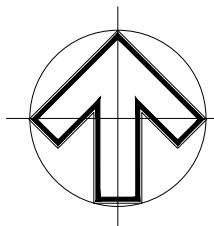
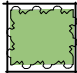
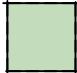
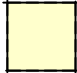





| | | | |
|---|--|---------------------------|---------------------------------|
| Drawing Street Tree & Lighting Location Plan | | Project Date June 2024 | |
| Project/Client Falcons Landing Yoursection FV Ltd | | Scale @ A3 NTS | |
| Job reference Drawing number 23 31 -04-001 | | Revision A3 | Purpose of Issue Information |



441 Papanui Road, PO Box 36-511
 Christchurch 8146
 m: 021 433 418 t: 03 421 8460
 hayden@xteriorscapes.nz
 www.xteriorscapes.nz

Key:

-  Proposed Tree
-  Garden Bed
-  Grass
-  Residential Lot
-  Landscape Rocks
-  Streetlight





PLEASE NOTE

FOR CONSTRUCTION PURPOSES USE ONLY FIGURED DIMENSIONS. THIS DRAWING MUST ALWAYS BE READ IN CONJUNCTION WITH ALL RELEVANT PROJECT DETAILS. ALL DIMENSIONS MUST BE CHECKED ON SITE PRIOR TO COMMENCEMENT. PLEASE REPORT ANY DISCREPANCY TO THE ARCHITECT OR CONTRACT ADMINISTRATOR

© COPYRIGHT XTERIORSCAPES 2024

| Revisions | |
|-----------|----------|
| A0 | 10/10/24 |
| A1 | 17/01/25 |
| A2 | 11/02/25 |
| A3 | 17/02/25 |

1:1,000

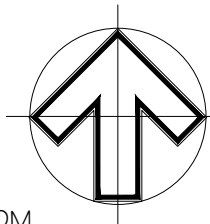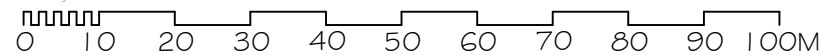







| | | | |
|---|--|---------------------------|---------------------------------|
| Drawing Street Tree & Lighting Location Plan | | Project Date June 2024 | |
| Project/Client Falcons Landing Yoursection FV Ltd | | Scale @ A3 1:1000 | |
| Job reference Drawing number 23131-04-002 | | Revision A3 | Purpose of Issue Information |



441 Papanui Road, PO Box 36-511
Christchurch 8146

m: 021 433 418 t: 03 421 8460
hayden@xteriorscapes.nz
www.xteriorscapes.nz





- Key:
-  Proposed Tree
 -  Garden Bed
 -  Grass
 -  Residential Lot
 -  Landscape Rocks
 -  Streetlight

PLEASE NOTE
 FOR CONSTRUCTION PURPOSES USE ONLY FIGURED DIMENSIONS. THIS DRAWING MUST ALWAYS BE READ IN CONJUNCTION WITH ALL RELEVANT PROJECT DETAILS. ALL DIMENSIONS MUST BE CHECKED ON SITE PRIOR TO COMMENCEMENT. PLEASE REPORT ANY DISCREPANCY TO THE ARCHITECT OR CONTRACT ADMINISTRATOR
 © COPYRIGHT XTERIORSCAPES 2024

Revisions

| | |
|----|----------|
| A0 | 10/10/24 |
| A1 | 17/01/25 |
| A2 | 11/02/25 |
| A3 | 17/02/25 |

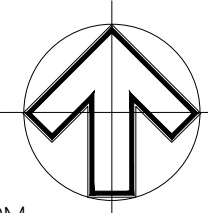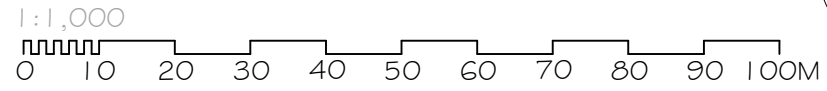

| | |
|--------------------------------|---------------------------------------|
| Drawing | Street Tree & Lighting Location Plan |
| Project/Client | Falcons Landing Yoursection FV Ltd |
| Job reference Drawing number | 23 31-04-003 |
| Revision | A3 |


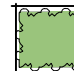




| | |
|------------------|-------------|
| Project Date | June 2024 |
| Scale @ A3 | 1:1000 |
| Purpose of Issue | Information |



xteriorscapes
 LANDSCAPE ARCHITECTS

441 Papanui Road, PO Box 36-511
 Christchurch 8146
 m: 021 433 418 t: 03 421 8460
 hayden@xteriorscapes.nz
 www.xteriorscapes.nz

Key:

-  Proposed Tree
-  Garden Bed
-  Grass
-  Residential Lot
-  Landscape Rocks
-  Streetlight





PLEASE NOTE

FOR CONSTRUCTION PURPOSES USE ONLY FIGURED DIMENSIONS. THIS DRAWING MUST ALWAYS BE READ IN CONJUNCTION WITH ALL RELEVANT PROJECT DETAILS. ALL DIMENSIONS MUST BE CHECKED ON SITE PRIOR TO COMMENCEMENT. PLEASE REPORT ANY DISCREPANCY TO THE ARCHITECT OR CONTRACT ADMINISTRATOR

© COPYRIGHT XTERIORSCAPES 2024

| Revisions | |
|-----------|----------|
| A0 | 10/10/24 |
| A1 | 17/01/25 |
| A2 | 11/02/25 |
| A3 | 17/02/25 |

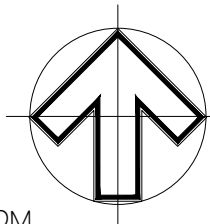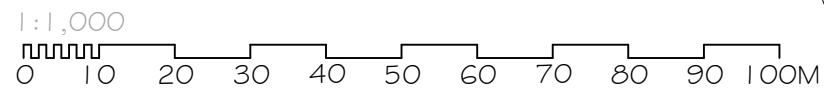

| | | | |
|---|--|---------------------------|---------------------------------|
| Drawing Street Tree & Lighting Location Plan | | Project Date June 2024 | |
| Project/Client Falcons Landing Yoursection FV Ltd | | Scale @ A3 1:1000 | |
| Job reference Drawing number 23131-04-004 | | Revision A3 | Purpose of Issue Information |



441 Papanui Road, PO Box 36-511
Christchurch 8146

m: 021 433 418 t: 03 421 8460
hayden@xteriorscapes.nz
www.xteriorscapes.nz