

- Key:
-  Proposed Tree
 -  Garden Bed
 -  Grass
 -  Proposed Lot
 -  Landscape Rocks
 -  Proposed Street Light




PLEASE NOTE

FOR CONSTRUCTION PURPOSES USE ONLY FIGURED DIMENSIONS. THIS DRAWING MUST ALWAYS BE READ IN CONJUNCTION WITH ALL RELEVANT PROJECT DETAILS. ALL DIMENSIONS MUST BE CHECKED ON SITE PRIOR TO COMMENCEMENT. PLEASE REPORT ANY DISCREPANCY TO THE ARCHITECT OR CONTRACT ADMINISTRATOR

© COPYRIGHT XTERIORSCAPES 2023

Revisions
AO 21/07/23 Initial Design

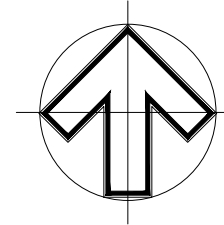

Drawing Street Tree & Lighting Location Plan	
Project/Client Falcons View Yoursection FV Ltd	
Job reference Drawing number 23015-001-01	Revision AO

Project Date June 2023
Scale @ A3 NTS
Purpose of Issue Approval



441 Papanui Road, PO Box 36-511
Christchurch 8146
m: 021 433 418 t: 03 421 8460
hayden@xteriorscapes.nz
www.xteriorscapes.nz

Key:

-  Proposed Tree
-  Garden Bed
-  Grass
-  Proposed Lot
-  Landscape Rocks
-  Proposed Street Light





PLEASE NOTE

FOR CONSTRUCTION PURPOSES USE ONLY FIGURED DIMENSIONS. THIS DRAWING MUST ALWAYS BE READ IN CONJUNCTION WITH ALL RELEVANT PROJECT DETAILS. ALL DIMENSIONS MUST BE CHECKED ON SITE PRIOR TO COMMENCEMENT. PLEASE REPORT ANY DISCREPANCY TO THE ARCHITECT OR CONTRACT ADMINISTRATOR

© COPYRIGHT XTERIORSCAPES 2023

Revisions
AO 21/07/23 Initial Design

1:1,000

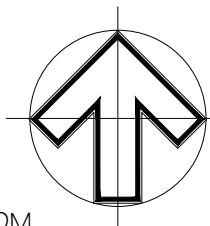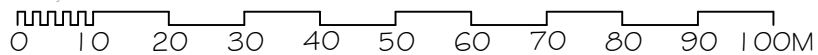


Drawing Street Tree & Lighting Location Plan		Project Date June 2023	
Project/Client Falcons View Yoursection FV Ltd		Scale @ A3 1:1000	
Job reference Drawing number 23015-001-02	Revision AO	Purpose of Issue Approval	



441 Papanui Road, PO Box 36-511
Christchurch 8146

m: 021 433 418 t: 03 421 8460
hayden@xteriorscapes.nz
www.xteriorscapes.nz

- Key:
-  Proposed Tree
 -  Garden Bed
 -  Grass
 -  Proposed Lot
 -  Landscape Rocks
 -  Proposed Street Light





PLEASE NOTE

FOR CONSTRUCTION PURPOSES USE ONLY FIGURED DIMENSIONS. THIS DRAWING MUST ALWAYS BE READ IN CONJUNCTION WITH ALL RELEVANT PROJECT DETAILS. ALL DIMENSIONS MUST BE CHECKED ON SITE PRIOR TO COMMENCEMENT. PLEASE REPORT ANY DISCREPANCY TO THE ARCHITECT OR CONTRACT ADMINISTRATOR

© COPYRIGHT XTERIORSCAPES 2023

Revisions
AO 21/07/23 Initial Design

1:1,000

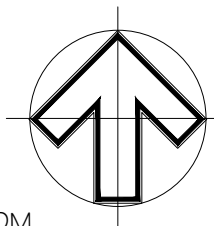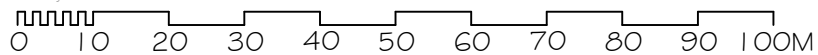







Drawing Street Tree & Lighting Location Plan		Project Date June 2023	
Project/Client Falcons View Yoursection FV Ltd		Scale @ A3 1:1000	
Job reference Drawing number 23015-001-03	Revision AO	Purpose of Issue Approval	




xteriorscapes
LANDSCAPE ARCHITECTS

441 Papanui Road, PO Box 36-511
Christchurch 8146

m: 021 433 418 t: 03 421 8460
hayden@xteriorscapes.nz
www.xteriorscapes.nz

- Key:
-  Proposed Tree
 -  Garden Bed
 -  Grass
 -  Proposed Lot
 -  Landscape Rocks
 -  Proposed Street Light

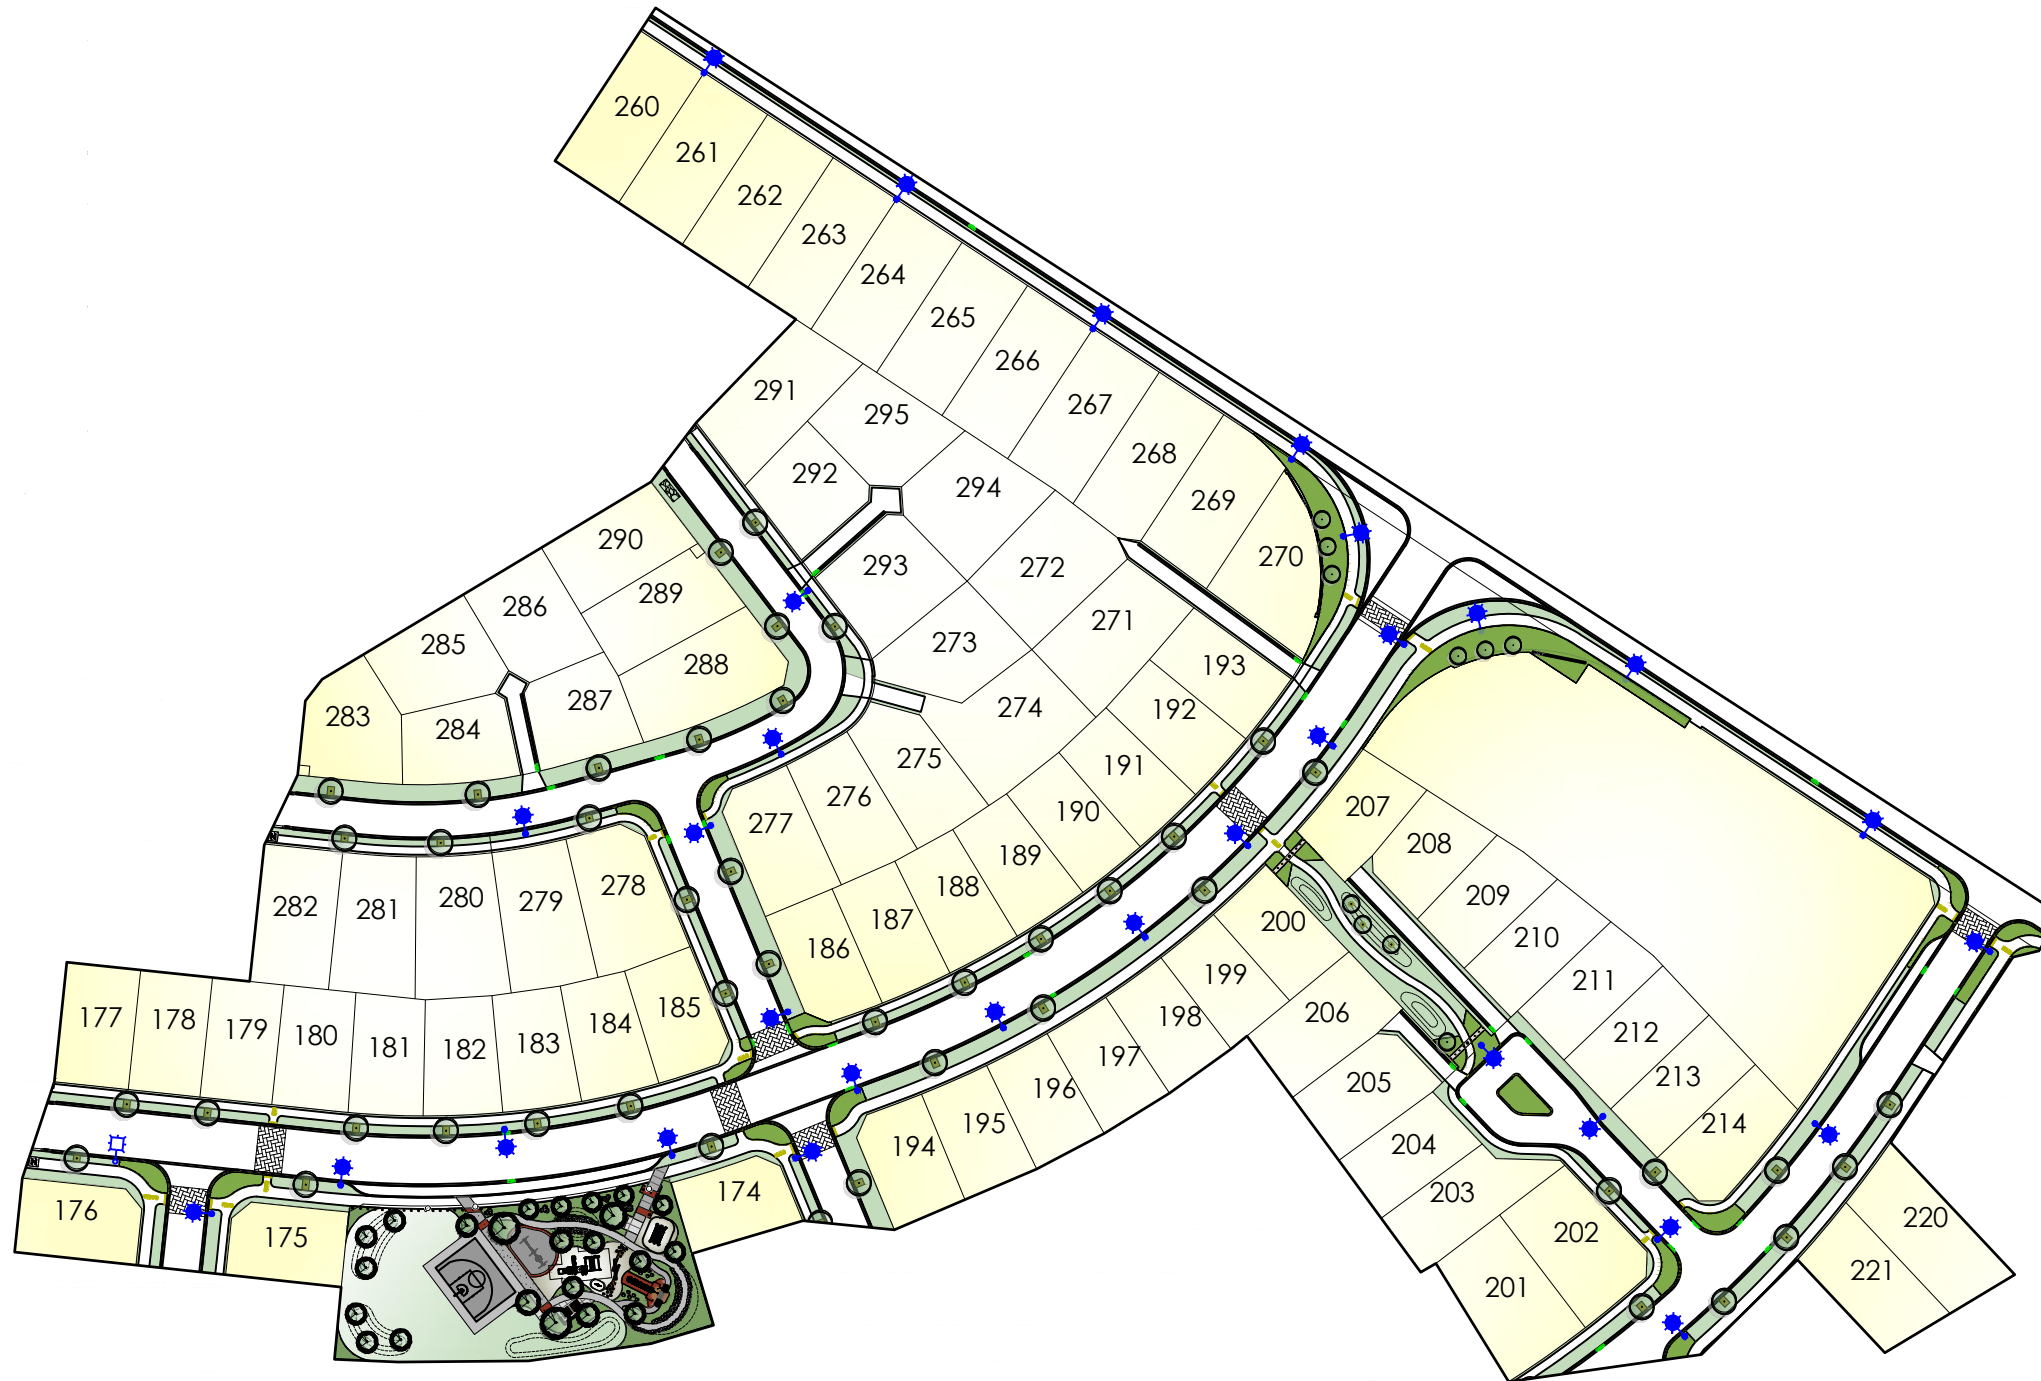


PLEASE NOTE

FOR CONSTRUCTION PURPOSES USE ONLY FIGURED DIMENSIONS. THIS DRAWING MUST ALWAYS BE READ IN CONJUNCTION WITH ALL RELEVANT PROJECT DETAILS. ALL DIMENSIONS MUST BE CHECKED ON SITE PRIOR TO COMMENCEMENT. PLEASE REPORT ANY DISCREPANCY TO THE ARCHITECT OR CONTRACT ADMINISTRATOR

© COPYRIGHT XTERIORSCAPES 2024

Revisions
AO 19/06/24

NTS


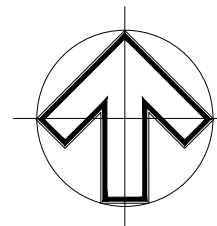







Drawing Street Tree & Lighting Location Plan		Project Date June 2024	
Project/Client Falcons Landing Yoursection FV Ltd		Scale @ A3 NTS	
Job reference Drawing number 23 31 - 04 - 001	Revision AO	Purpose of Issue Approval	

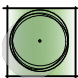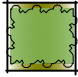

441 Papanui Road, PO Box 36-511
Christchurch 8146

m: 021 433 418 t: 03 421 8460
hayden@xteriorscapes.nz
www.xteriorscapes.nz

- Key:
-  Proposed Tree
 -  Garden Bed
 -  Grass
 -  Proposed Lot
 -  Landscape Rocks
 -  Proposed Street Light





PLEASE NOTE

FOR CONSTRUCTION PURPOSES USE ONLY FIGURED DIMENSIONS. THIS DRAWING MUST ALWAYS BE READ IN CONJUNCTION WITH ALL RELEVANT PROJECT DETAILS. ALL DIMENSIONS MUST BE CHECKED ON SITE PRIOR TO COMMENCEMENT. PLEASE REPORT ANY DISCREPANCY TO THE ARCHITECT OR CONTRACT ADMINISTRATOR

© COPYRIGHT XTERIORSCAPES 2024

Revisions
AO 19/06/24


1:1,000

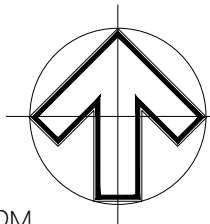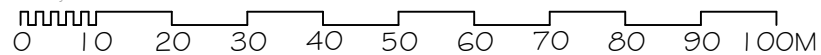


Drawing Street Tree & Lighting Location Plan		Project Date June 2024	
Project/Client Falcons Landing Yoursection FV Ltd		Scale @ A3 1:1000	
Job reference Drawing number 23 31-04-002		Revision AO	Purpose of Issue Information



441 Papanui Road, PO Box 36-511
Christchurch 8146
m: 021 433 418 t: 03 421 8460
hayden@xteriorscapes.nz
www.xteriorscapes.nz



- Key:
-  Proposed Tree
 -  Garden Bed
 -  Grass
 -  Proposed Lot
 -  Landscape Rocks
 -  Proposed Street Light

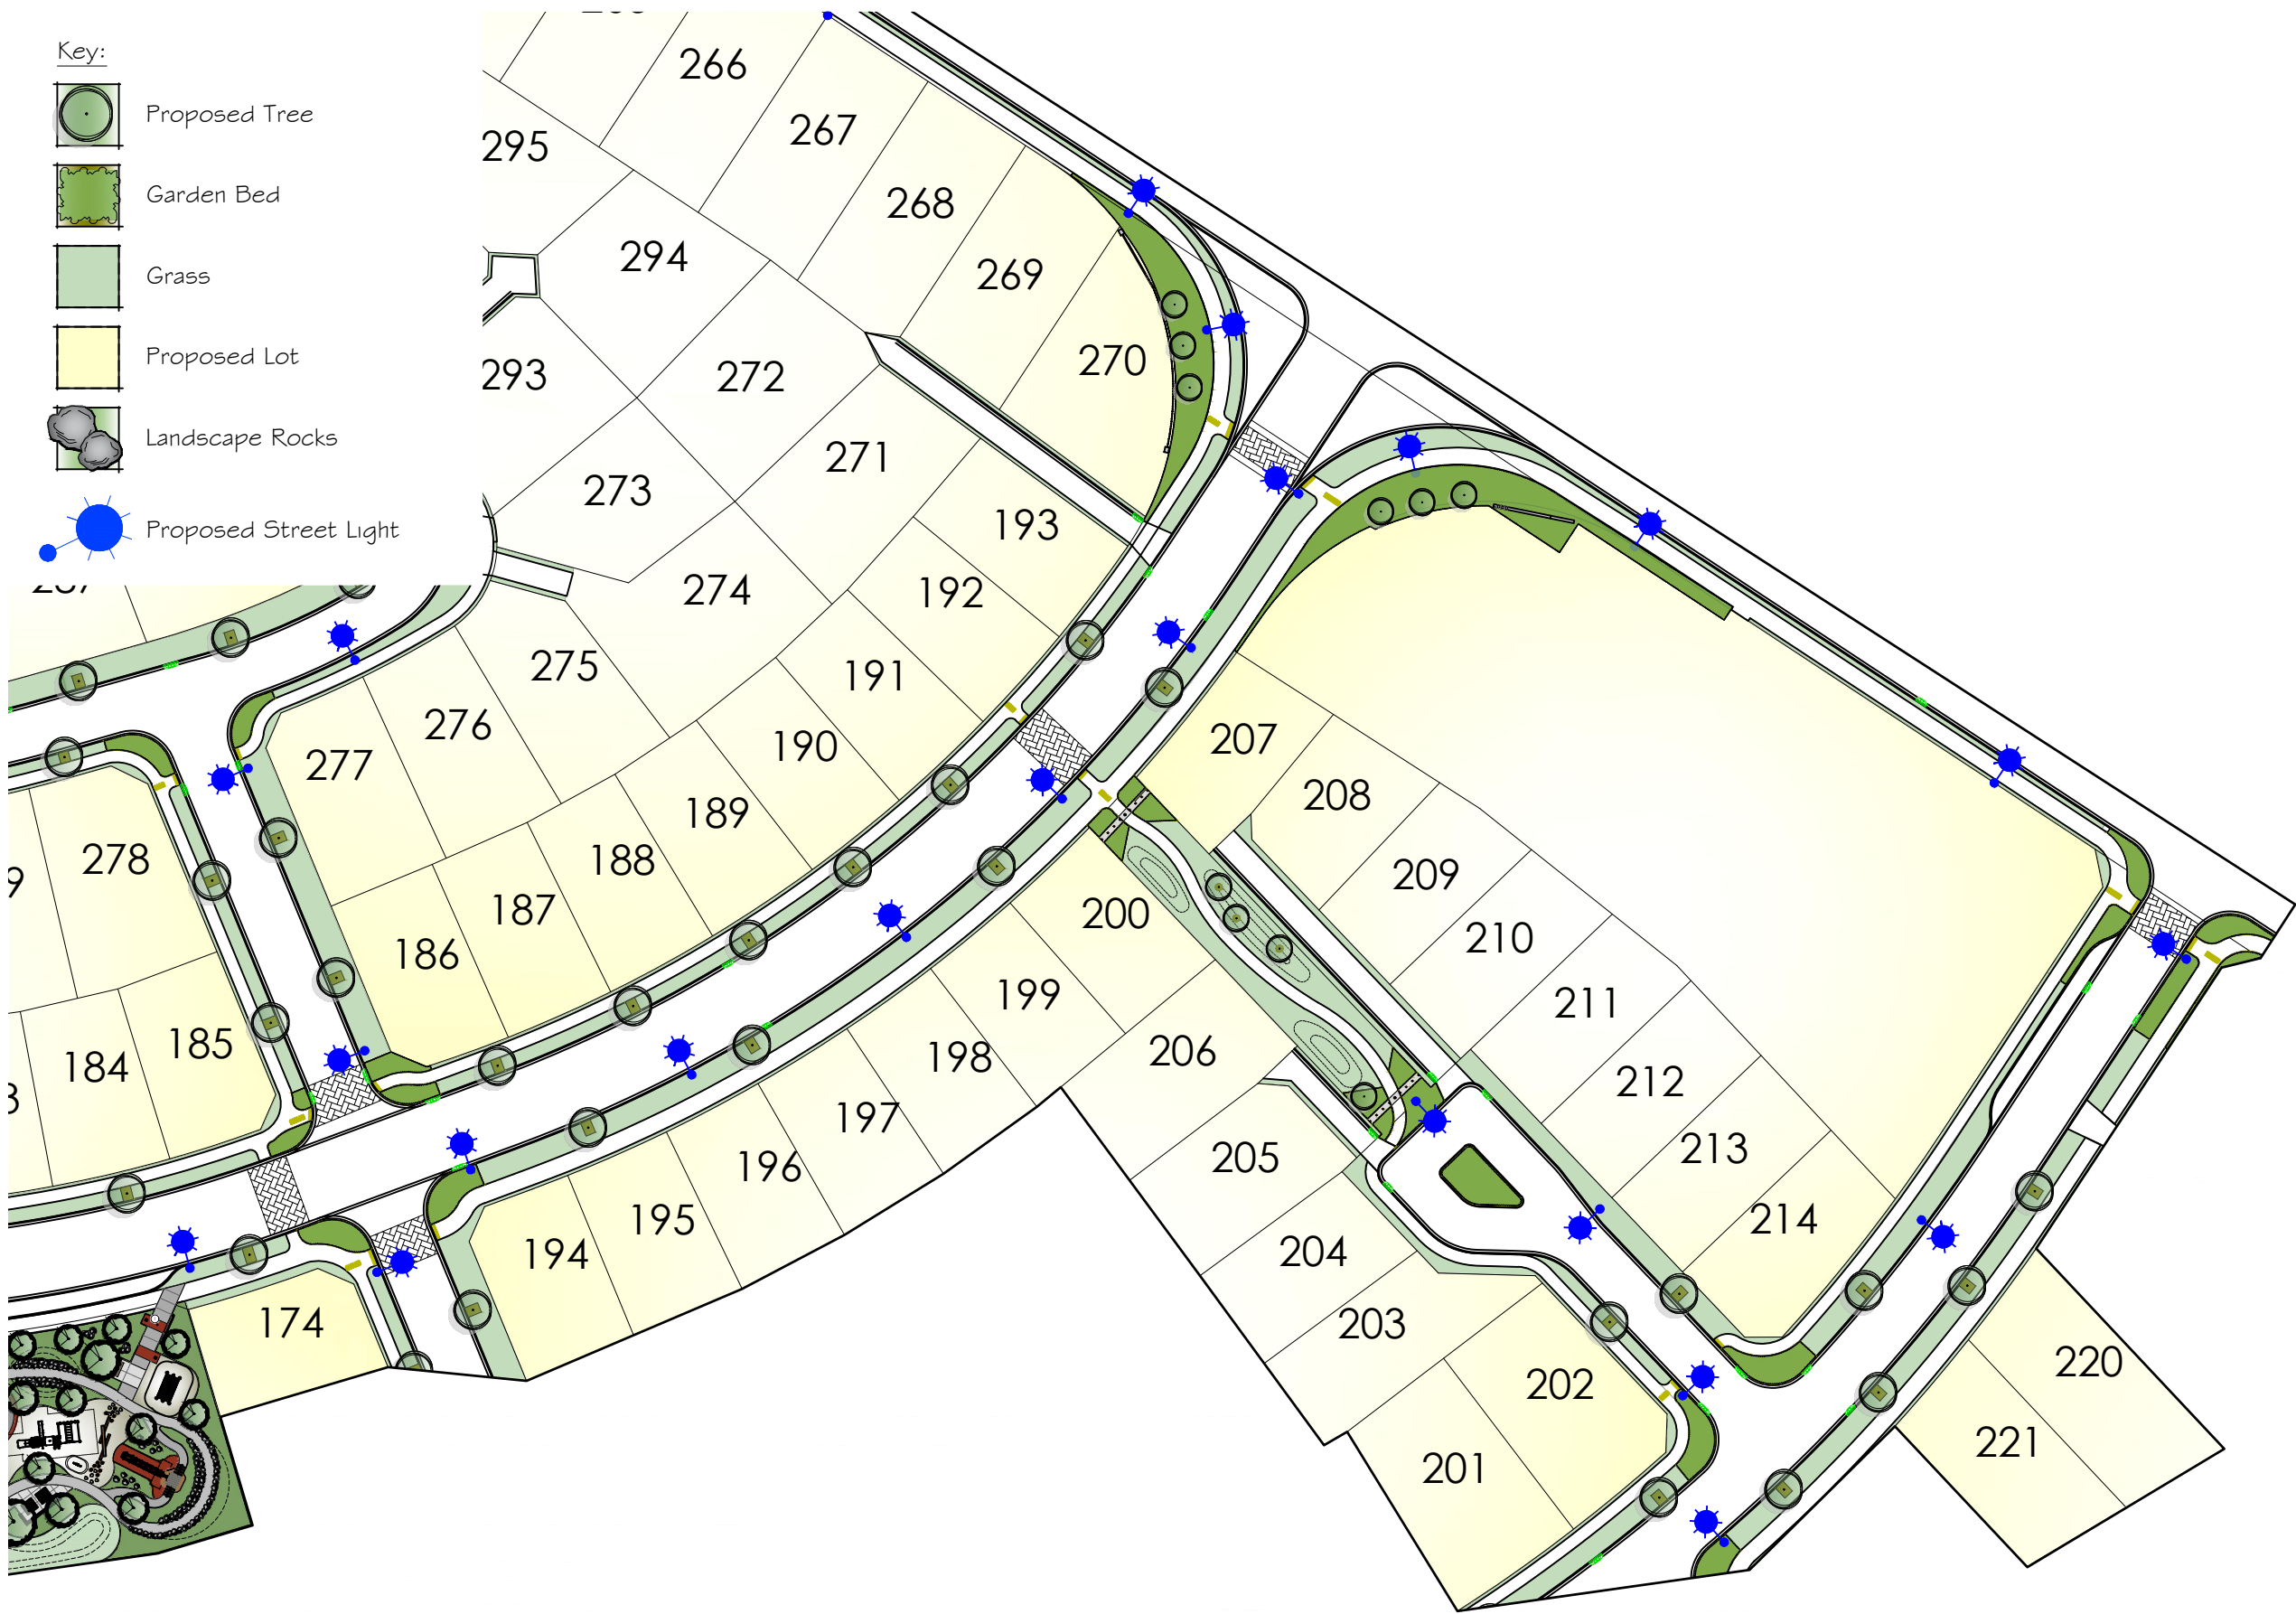

PLEASE NOTE
 FOR CONSTRUCTION PURPOSES USE ONLY FIGURED DIMENSIONS. THIS DRAWING MUST ALWAYS BE READ IN CONJUNCTION WITH ALL RELEVANT PROJECT DETAILS. ALL DIMENSIONS MUST BE CHECKED ON SITE PRIOR TO COMMENCEMENT. PLEASE REPORT ANY DISCREPANCY TO THE ARCHITECT OR CONTRACT ADMINISTRATOR
 © COPYRIGHT XTERIORSCAPES 2024

Revisions
 AO 19/06/24

1:1,000

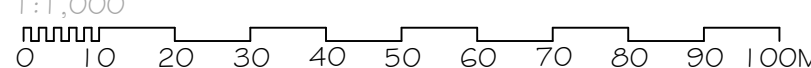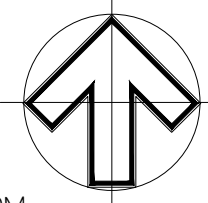


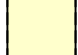


Drawing Street Tree & Lighting Location Plan		Project Date June 2024	
Project/Client Falcons Landing Yoursection FV Ltd		Scale @ A3 1:1000	
Job reference Drawing number 23 31 -04-003	Revision AO	Purpose of Issue Information	




xteriorscapes
 LANDSCAPE ARCHITECTS

441 Papanui Road, PO Box 36-511
 Christchurch 8146

m: 021 433 418 t: 03 421 8460
 hayden@xteriorscapes.nz
 www.xteriorscapes.nz

- Key:
-  Proposed Tree
 -  Garden Bed
 -  Grass
 -  Proposed Lot
 -  Landscape Rocks
 -  Proposed Street Light

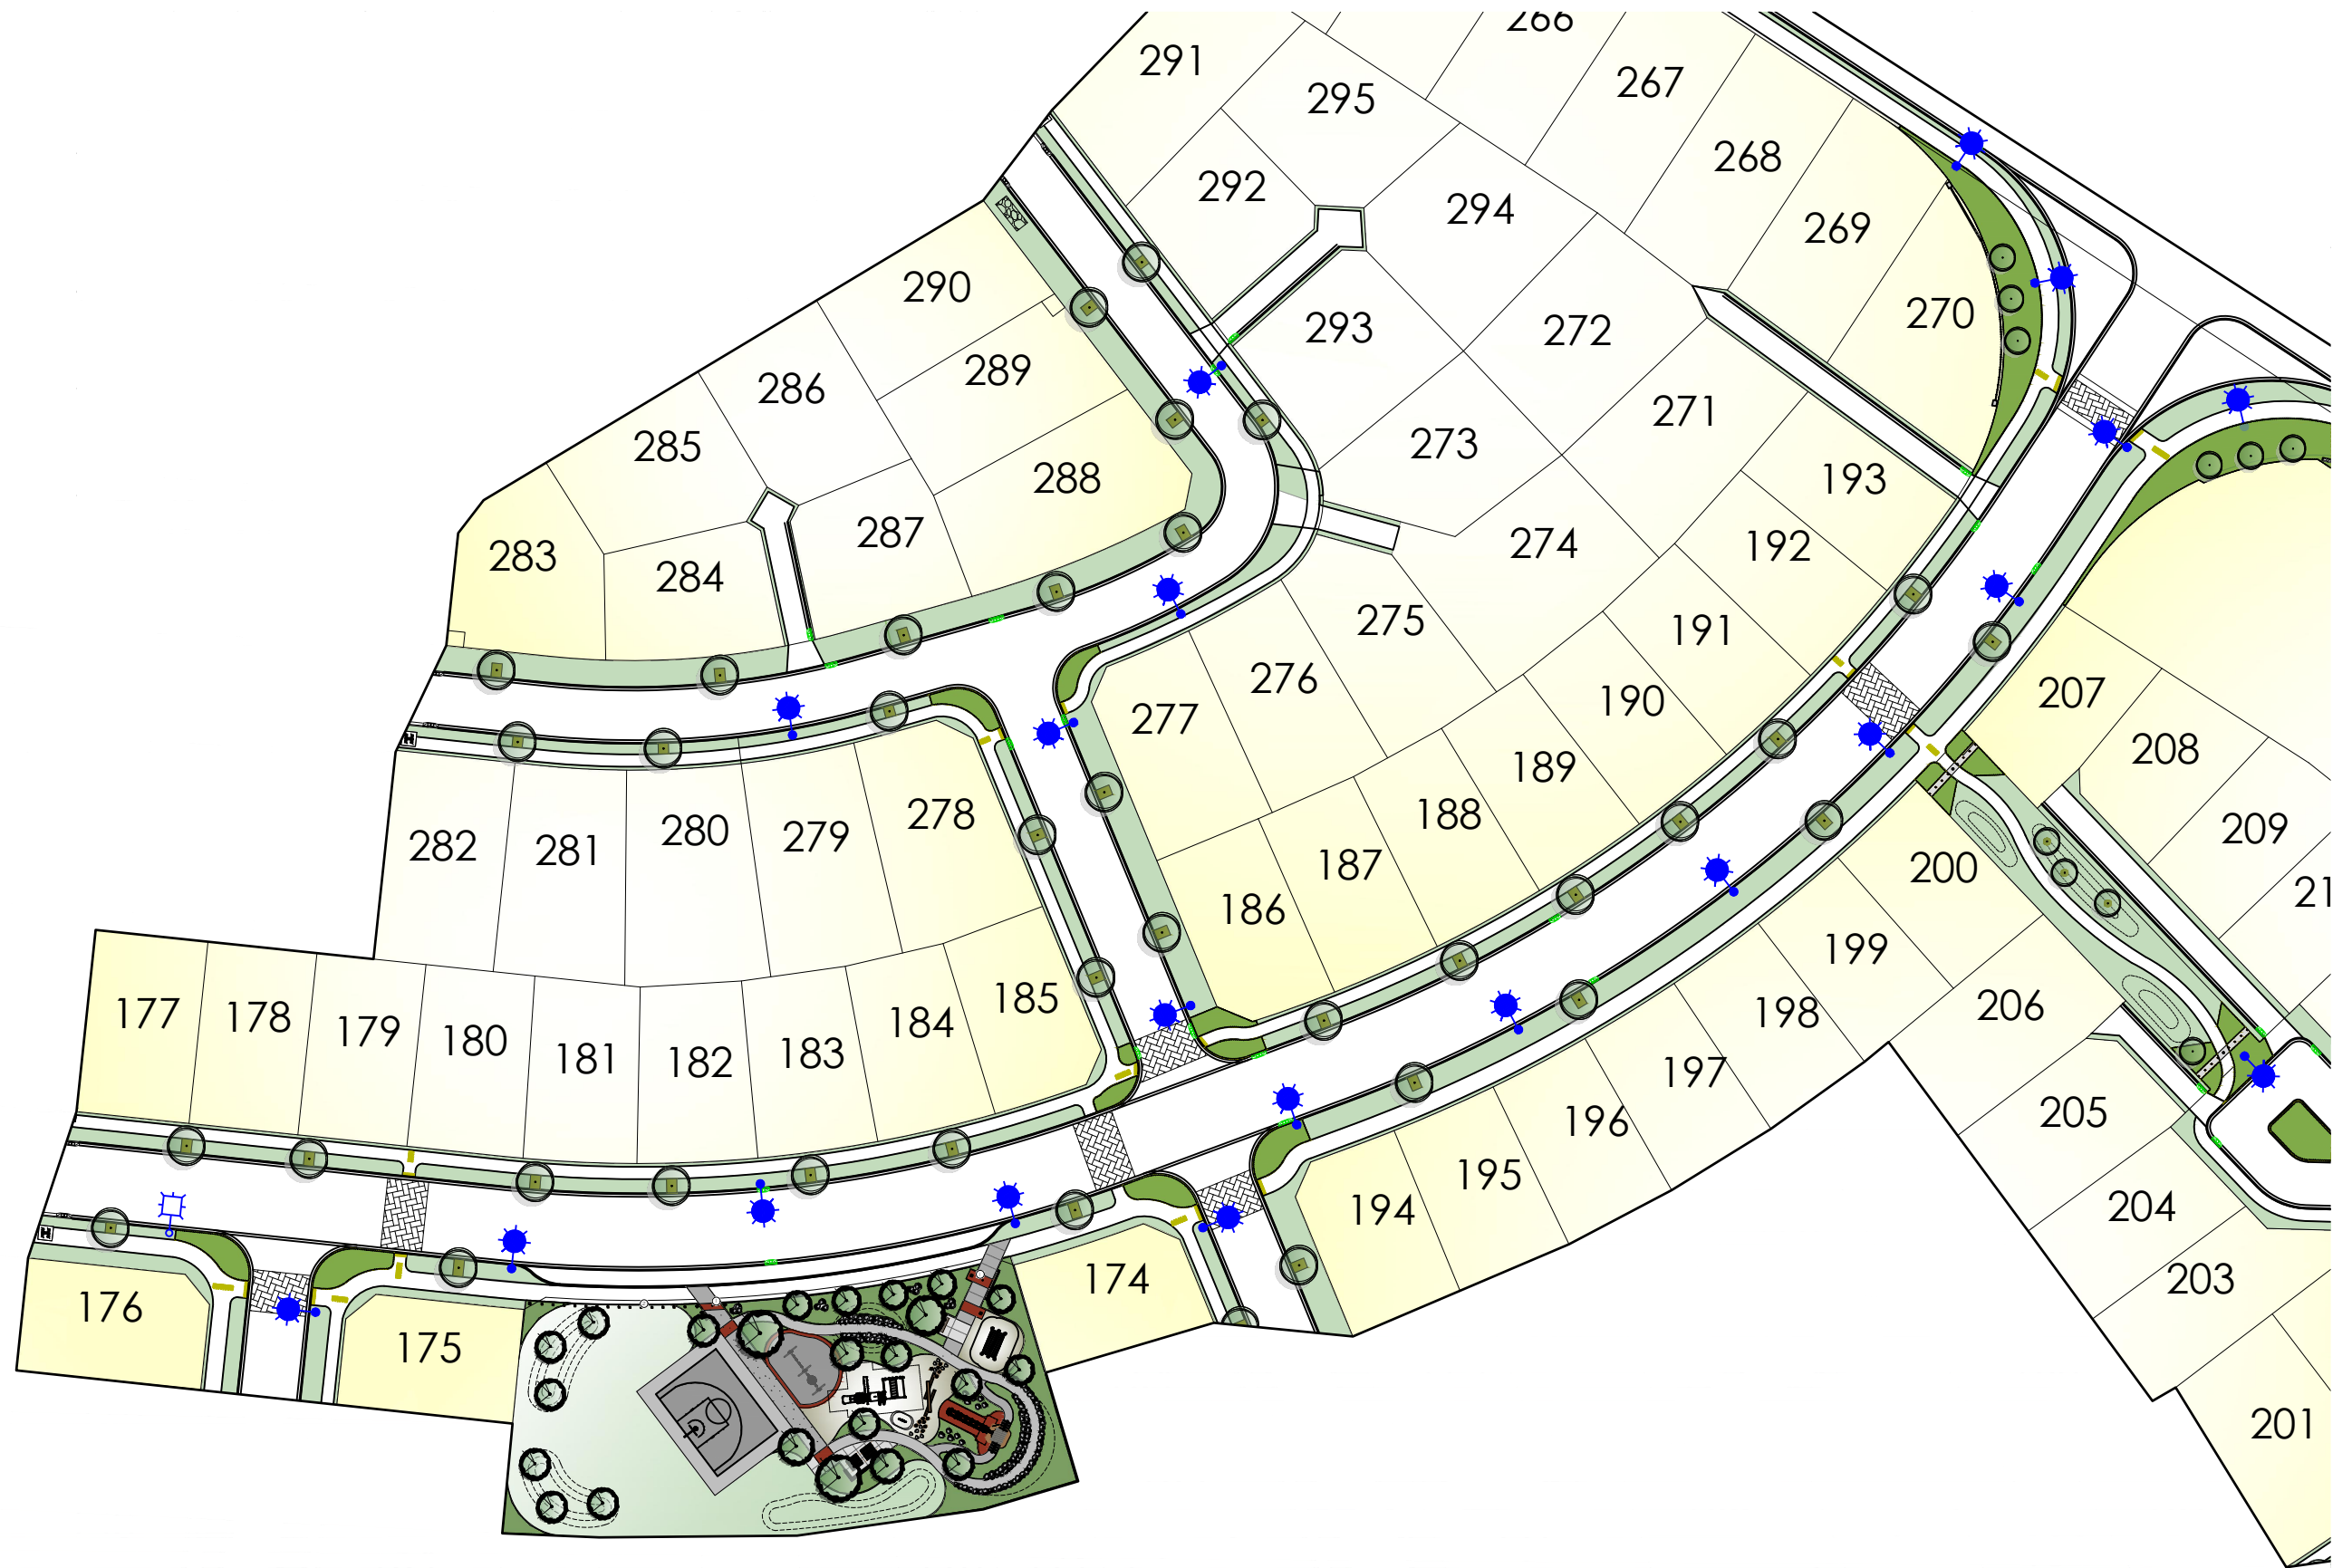



PLEASE NOTE

FOR CONSTRUCTION PURPOSES USE ONLY FIGURED DIMENSIONS. THIS DRAWING MUST ALWAYS BE READ IN CONJUNCTION WITH ALL RELEVANT PROJECT DETAILS. ALL DIMENSIONS MUST BE CHECKED ON SITE PRIOR TO COMMENCEMENT. PLEASE REPORT ANY DISCREPANCY TO THE ARCHITECT OR CONTRACT ADMINISTRATOR

© COPYRIGHT XTERIORSCAPES 2024

Revisions
AO 19/06/24

1:1,000

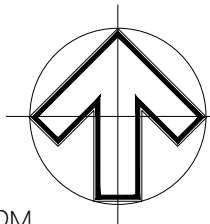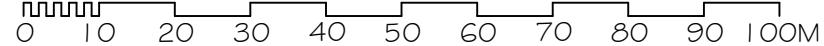
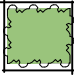

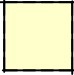





Drawing Street Tree & Lighting Location Plan		Project Date June 2024	
Project/Client Falcons Landing Yoursection FV Ltd		Scale @ A3 1:1000	
Job reference Drawing number 23131-04-004		Revision AO	Purpose of Issue Information



441 Papanui Road, PO Box 36-511
Christchurch 8146

m: 021 433 418 t: 03 421 8460
hayden@xteriorscapes.nz
www.xteriorscapes.nz

- Key:
-  Proposed Tree
 -  Garden Bed
 -  Grass
 -  Residential Lot
 -  Landscape Rocks
 -  Streetlight

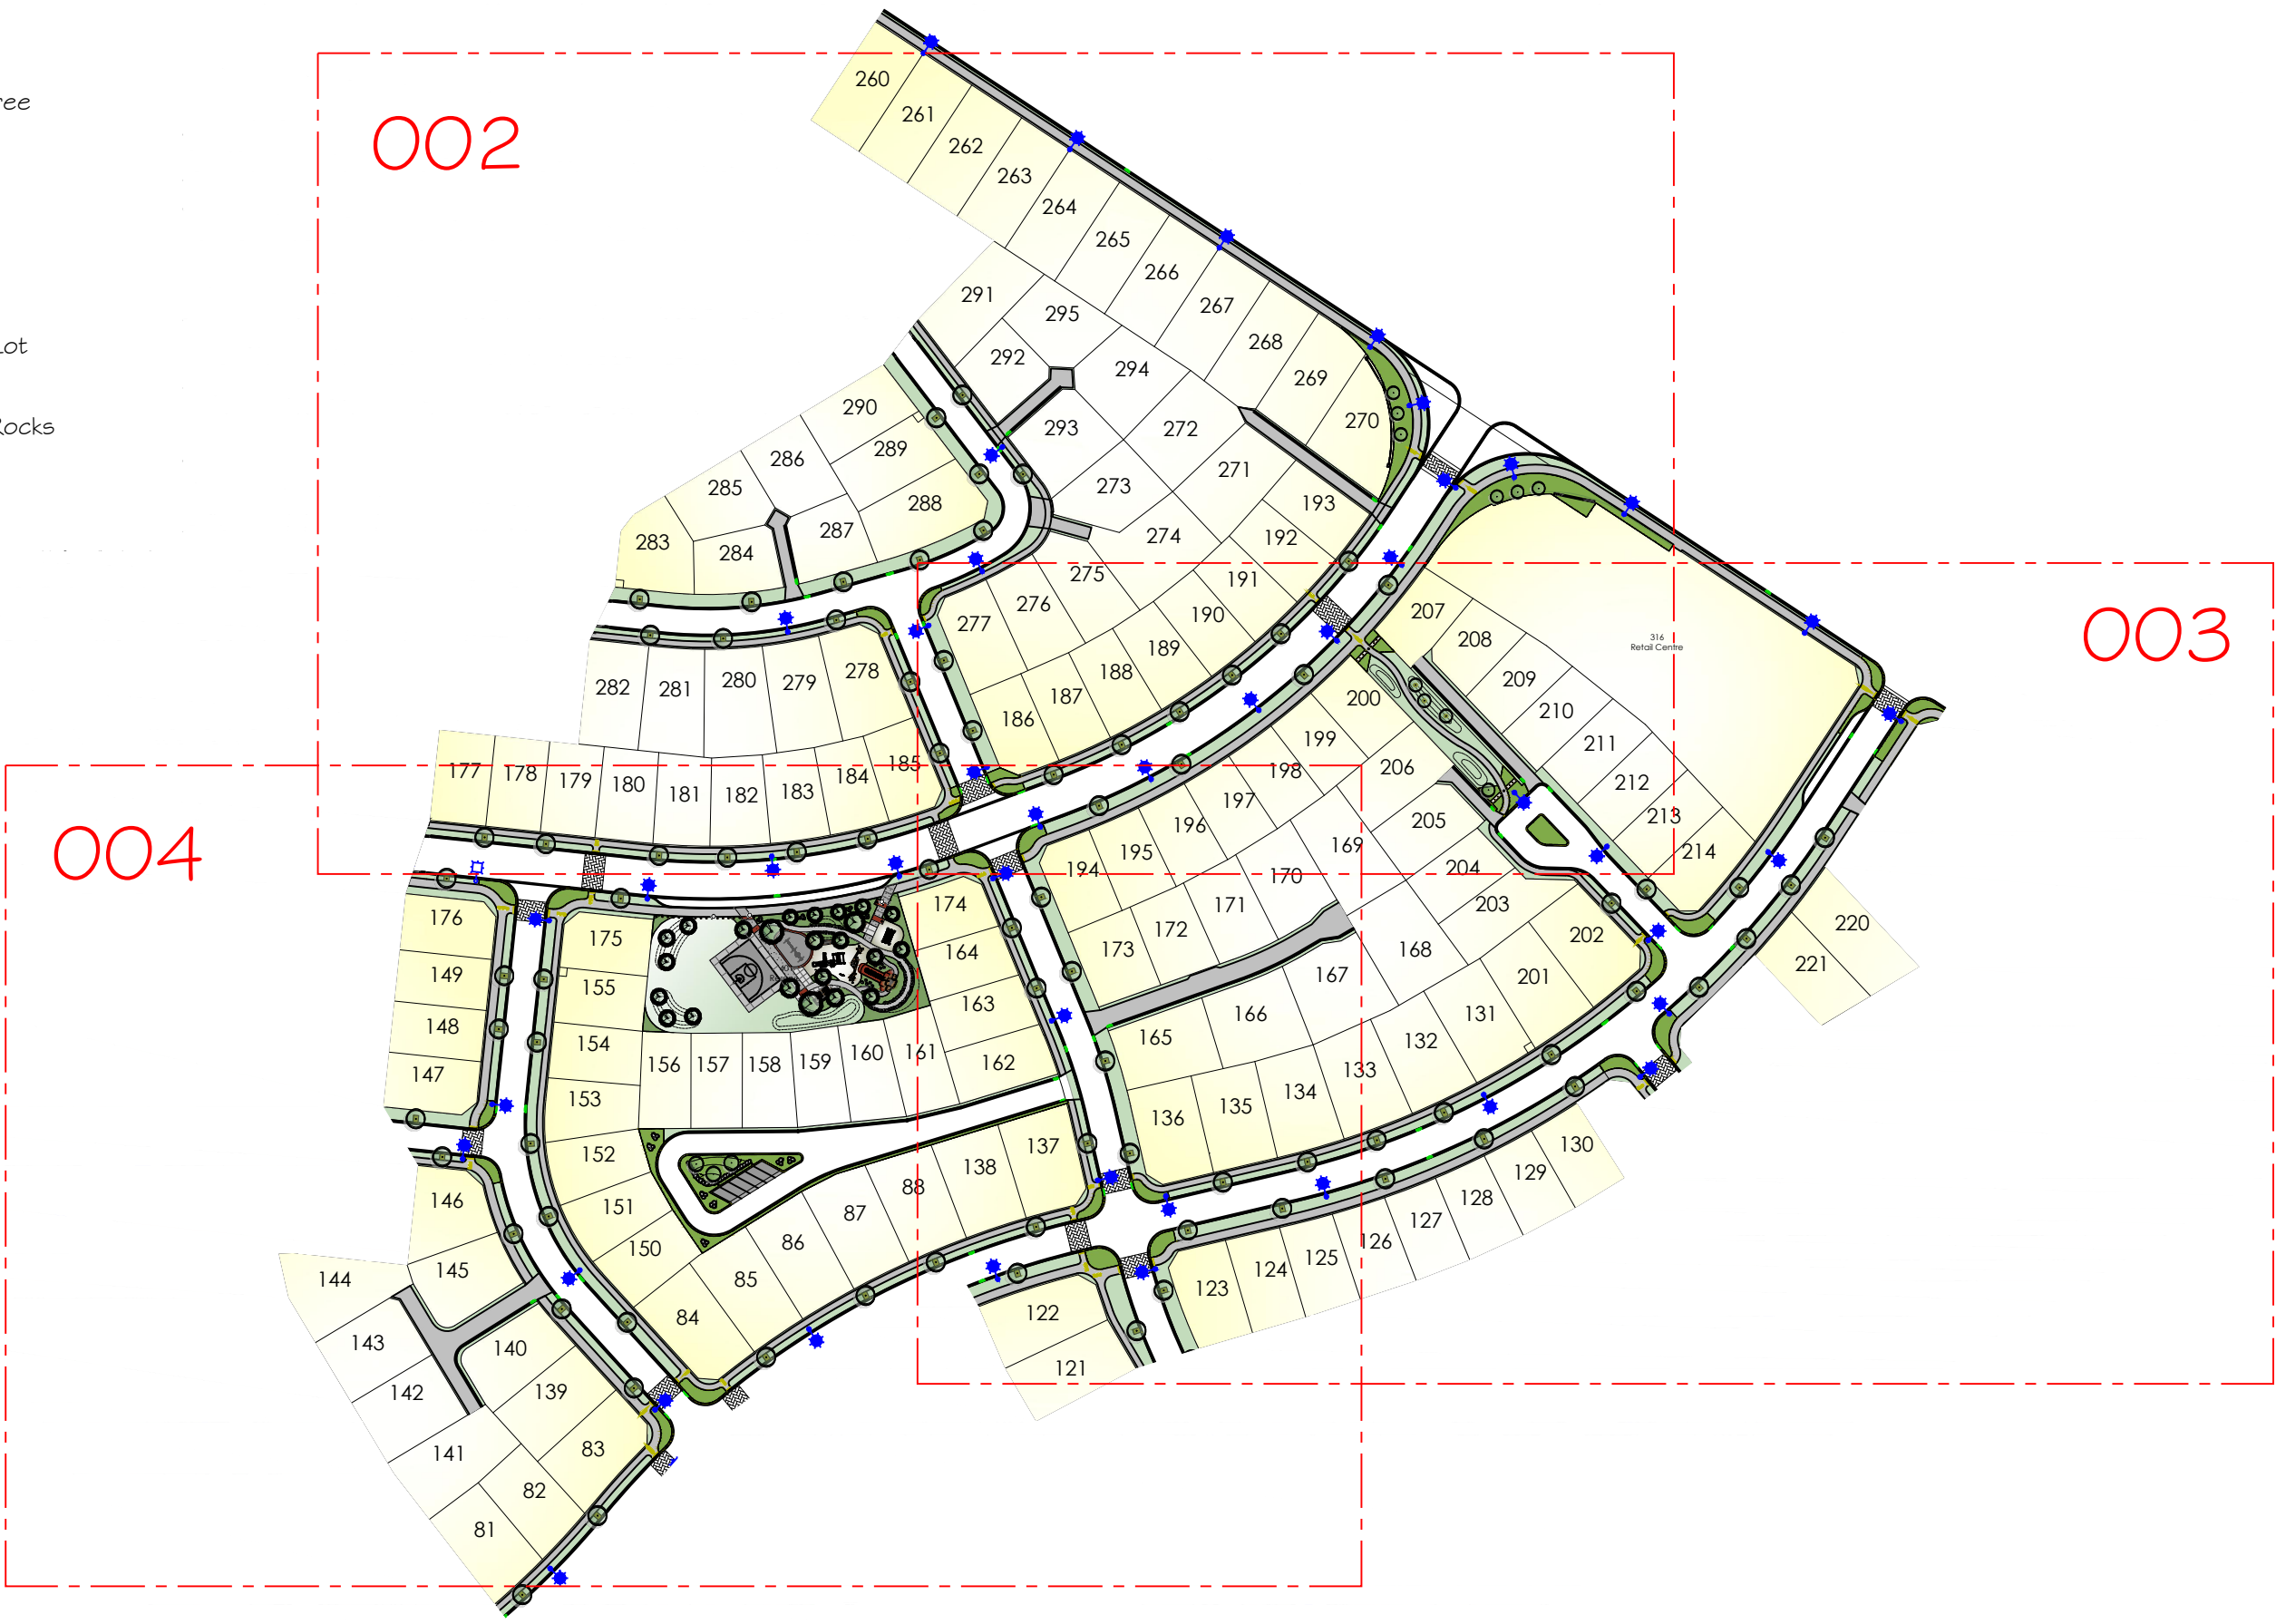


PLEASE NOTE

FOR CONSTRUCTION PURPOSES USE ONLY FIGURED DIMENSIONS. THIS DRAWING MUST ALWAYS BE READ IN CONJUNCTION WITH ALL RELEVANT PROJECT DETAILS. ALL DIMENSIONS MUST BE CHECKED ON SITE PRIOR TO COMMENCEMENT. PLEASE REPORT ANY DISCREPANCY TO THE ARCHITECT OR CONTRACT ADMINISTRATOR

© COPYRIGHT XTERIORSCAPES 2024

Revisions
AO 10/10/24

NTS

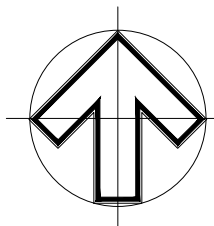


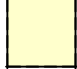





Drawing Street Tree & Lighting Location Plan		Project Date June 2024	
Project/Client Falcons Landing Yoursection FV Ltd		Scale @ A3 NTS	
Job reference Drawing number 23 31 - 04 - 001		Revision AO	Purpose of Issue Approval



441 Papanui Road, PO Box 36-511
Christchurch 8146
m: 021 433 418 t: 03 421 8460
hayden@xteriorscapes.nz
www.xteriorscapes.nz

Key:

-  Proposed Tree
-  Garden Bed
-  Grass
-  Residential Lot
-  Landscape Rocks
-  Streetlight





PLEASE NOTE

FOR CONSTRUCTION PURPOSES USE ONLY FIGURED DIMENSIONS. THIS DRAWING MUST ALWAYS BE READ IN CONJUNCTION WITH ALL RELEVANT PROJECT DETAILS. ALL DIMENSIONS MUST BE CHECKED ON SITE PRIOR TO COMMENCEMENT. PLEASE REPORT ANY DISCREPANCY TO THE ARCHITECT OR CONTRACT ADMINISTRATOR

© COPYRIGHT XTERIORSCAPES 2024

Revisions
AO 10/10/24

1:1,000

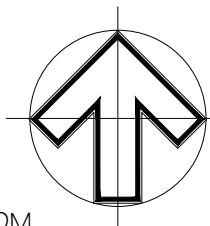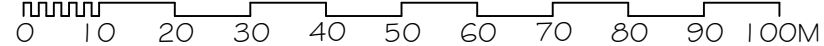

Drawing Street Tree & Lighting Location Plan		Project Date June 2024	
Project/Client Falcons Landing Yoursection FV Ltd		Scale @ A3 1:1000	
Job reference Drawing number 23131-04-002		Revision AO	Purpose of Issue Information









xteriorscapes
LANDSCAPE ARCHITECTS


441 Papanui Road, PO Box 36-511
Christchurch 8146

m: 021 433 418 t: 03 421 8460
hayden@xteriorscapes.nz
www.xteriorscapes.nz



- Key:
-  Proposed Tree
 -  Garden Bed
 -  Grass
 -  Residential Lot
 -  Landscape Rocks
 -  Streetlight

PLEASE NOTE
 FOR CONSTRUCTION PURPOSES USE ONLY FIGURED DIMENSIONS. THIS DRAWING MUST ALWAYS BE READ IN CONJUNCTION WITH ALL RELEVANT PROJECT DETAILS. ALL DIMENSIONS MUST BE CHECKED ON SITE PRIOR TO COMMENCEMENT. PLEASE REPORT ANY DISCREPANCY TO THE ARCHITECT OR CONTRACT ADMINISTRATOR
 © COPYRIGHT XTERIORSCAPES 2024

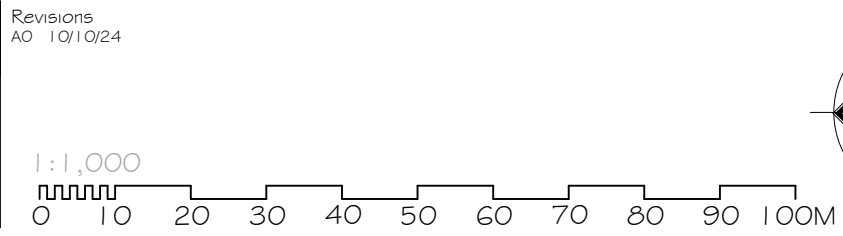

Drawing Street Tree & Lighting Location Plan		Project Date June 2024
Project/Client Falcons Landing Yoursection FV Ltd		Scale @ A3 1:1000
Job reference Drawing number 23 31-04-003	Revision AO	Purpose of Issue Information


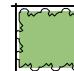






xteriorscapes
 LANDSCAPE ARCHITECTS

441 Papanui Road, PO Box 36-511
 Christchurch 8146

m: 021 433 418 t: 03 421 8460
 hayden@xteriorscapes.nz
 www.xteriorscapes.nz

Key:

-  Proposed Tree
-  Garden Bed
-  Grass
-  Residential Lot
-  Landscape Rocks
-  Streetlight





PLEASE NOTE

FOR CONSTRUCTION PURPOSES USE ONLY FIGURED DIMENSIONS. THIS DRAWING MUST ALWAYS BE READ IN CONJUNCTION WITH ALL RELEVANT PROJECT DETAILS. ALL DIMENSIONS MUST BE CHECKED ON SITE PRIOR TO COMMENCEMENT. PLEASE REPORT ANY DISCREPANCY TO THE ARCHITECT OR CONTRACT ADMINISTRATOR

© COPYRIGHT XTERIORSCAPES 2024

Revisions
AO 10/10/24

1:1,000

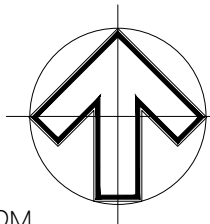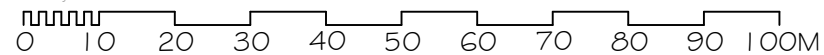

Drawing Street Tree & Lighting Location Plan		Project Date June 2024	
Project/Client Falcons Landing Yoursection FV Ltd		Scale @ A3 1:1000	
Job reference Drawing number 23 31 - 04 - 004		Revision AO	Purpose of Issue Information



441 Papanui Road, PO Box 36-511
Christchurch 8146

m: 021 433 418 t: 03 421 8460
hayden@xteriorscapes.nz
www.xteriorscapes.nz