

- Key:
-  Proposed Tree
  -  Garden Bed
  -  Grass
  -  Proposed Lot
  -  Landscape Rocks
  -  Proposed Street Light




PLEASE NOTE

FOR CONSTRUCTION PURPOSES USE ONLY FIGURED DIMENSIONS. THIS DRAWING MUST ALWAYS BE READ IN CONJUNCTION WITH ALL RELEVANT PROJECT DETAILS. ALL DIMENSIONS MUST BE CHECKED ON SITE PRIOR TO COMMENCEMENT. PLEASE REPORT ANY DISCREPANCY TO THE ARCHITECT OR CONTRACT ADMINISTRATOR

© COPYRIGHT XTERIORSCAPES 2024

Revisions  
 A0 10/04/24  
 A1 21/06/24  
 A2 23/08/24

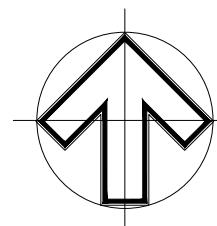

Drawing Street Tree & Lighting Location Plan		Project Date Apr 2024	
Project/Client Wilfield GW Wilfield Ltd		Scale @ A3 NTS	
Job reference   Drawing number 23014-04-01	Revision A2	Purpose of Issue Approval	



441 Papanui Road, PO Box 36-511  
 Christchurch 8146  
 m: 021 433 418 t: 03 421 8460  
 hayden@xteriorscapes.nz  
 www.xteriorscapes.nz





- Key:
-  Proposed Tree
  -  Garden Bed
  -  Grass
  -  Proposed Lot
  -  Landscape Rocks
  -  Proposed Street Light

PLEASE NOTE  
 FOR CONSTRUCTION PURPOSES USE ONLY FIGURED DIMENSIONS. THIS DRAWING MUST ALWAYS BE READ IN CONJUNCTION WITH ALL RELEVANT PROJECT DETAILS. ALL DIMENSIONS MUST BE CHECKED ON SITE PRIOR TO COMMENCEMENT. PLEASE REPORT ANY DISCREPANCY TO THE ARCHITECT OR CONTRACT ADMINISTRATOR

© COPYRIGHT XTERIORSCAPES 2024

Revisions  
 A0 10/04/24  
 A1 21/06/24  
 A2 23/08/24

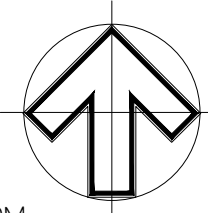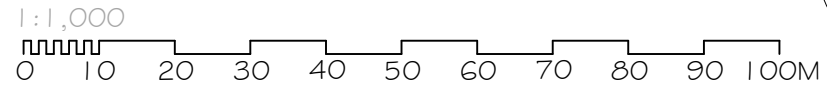

Drawing Street Tree & Lighting Location Plan		Project Date Apr 2024
Project/Client Wilfield GW Wilfield Ltd		Scale @ A3 1:1000
Job reference   Drawing number 23014-04-02	Revision A2	Purpose of Issue Approval



**xteriorscapes**  
 LANDSCAPE ARCHITECTS

441 Papanui Road, PO Box 36-511  
 Christchurch 8146

m: 021 433 418 t: 03 421 8460  
 hayden@xteriorscapes.nz  
 www.xteriorscapes.nz





- Key:
-  Proposed Tree
  -  Garden Bed
  -  Grass
  -  Proposed Lot
  -  Landscape Rocks
  -  Proposed Street Light



PLEASE NOTE

FOR CONSTRUCTION PURPOSES USE ONLY FIGURED DIMENSIONS. THIS DRAWING MUST ALWAYS BE READ IN CONJUNCTION WITH ALL RELEVANT PROJECT DETAILS. ALL DIMENSIONS MUST BE CHECKED ON SITE PRIOR TO COMMENCEMENT. PLEASE REPORT ANY DISCREPANCY TO THE ARCHITECT OR CONTRACT ADMINISTRATOR

© COPYRIGHT XTERIORSCAPES 2024

Revisions  
 A0 10/04/24  
 A1 21/06/24  
 A2 23/08/24

1:1,000

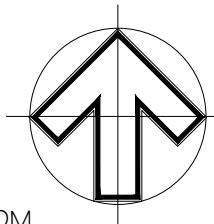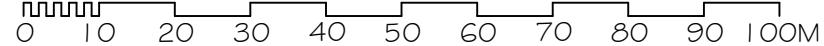

Drawing Street Tree & Lighting Location Plan		Project Date Apr 2024	
Project/Client Wilfield GW Wilfield Ltd		Scale @ A3 1:1000	
Job reference   Drawing number 23014-04-03	Revision A2	Purpose of Issue Approval	



**xteriorscapes**  
LANDSCAPE ARCHITECTS

441 Papanui Road, PO Box 36-511  
Christchurch 8146

m: 021 433 418 t: 03 421 8460  
hayden@xteriorscapes.nz  
www.xteriorscapes.nz



- Key:
-  Proposed Tree
  -  Garden Bed
  -  Grass
  -  Proposed Lot
  -  Landscape Rocks
  -  Proposed Street Light



PLEASE NOTE

FOR CONSTRUCTION PURPOSES USE ONLY FIGURED DIMENSIONS. THIS DRAWING MUST ALWAYS BE READ IN CONJUNCTION WITH ALL RELEVANT PROJECT DETAILS. ALL DIMENSIONS MUST BE CHECKED ON SITE PRIOR TO COMMENCEMENT. PLEASE REPORT ANY DISCREPANCY TO THE ARCHITECT OR CONTRACT ADMINISTRATOR

© COPYRIGHT XTERIORSCAPES 2024

Revisions  
 A0 10/04/24  
 A1 21/06/24  
 A2 23/08/24

1:1,000

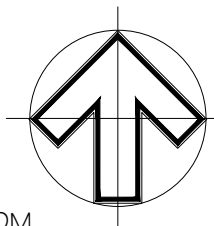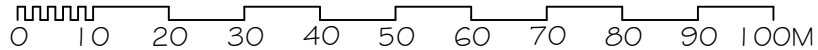

Drawing Street Tree & Lighting Location Plan		Project Date Apr 2024	
Project/Client Wilfield GW Wilfield Ltd		Scale @ A3 1:1000	
Job reference   Drawing number 23014-04-04		Revision A2	Purpose of Issue Approval







**xteriorscapes**  
LANDSCAPE ARCHITECTS

441 Papanui Road, PO Box 36-511  
Christchurch 8146


m: 021 433 418 t: 03 421 8460  
hayden@xteriorscapes.nz  
www.xteriorscapes.nz



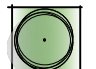

- Key:
-  Proposed Tree
  -  Garden Bed
  -  Grass
  -  Proposed Lot
  -  Landscape Rocks
  -  Proposed Street Light

PLEASE NOTE  
 FOR CONSTRUCTION PURPOSES USE ONLY FIGURED DIMENSIONS. THIS DRAWING MUST ALWAYS BE READ IN CONJUNCTION WITH ALL RELEVANT PROJECT DETAILS. ALL DIMENSIONS MUST BE CHECKED ON SITE PRIOR TO COMMENCEMENT. PLEASE REPORT ANY DISCREPANCY TO THE ARCHITECT OR CONTRACT ADMINISTRATOR

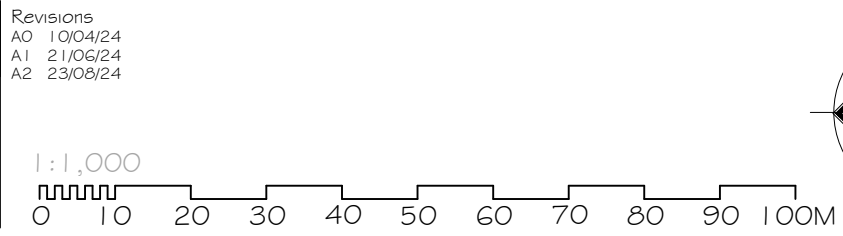


Drawing Street Tree & Lighting Location Plan		Project Date Apr 2024
Project/Client Wilfield GW Wilfield Ltd		Scale @ A3 1:1000
Job reference   Drawing number 23014-04-05	Revision A2	Purpose of Issue Approval








**xteriorscapes**  
 LANDSCAPE ARCHITECTS

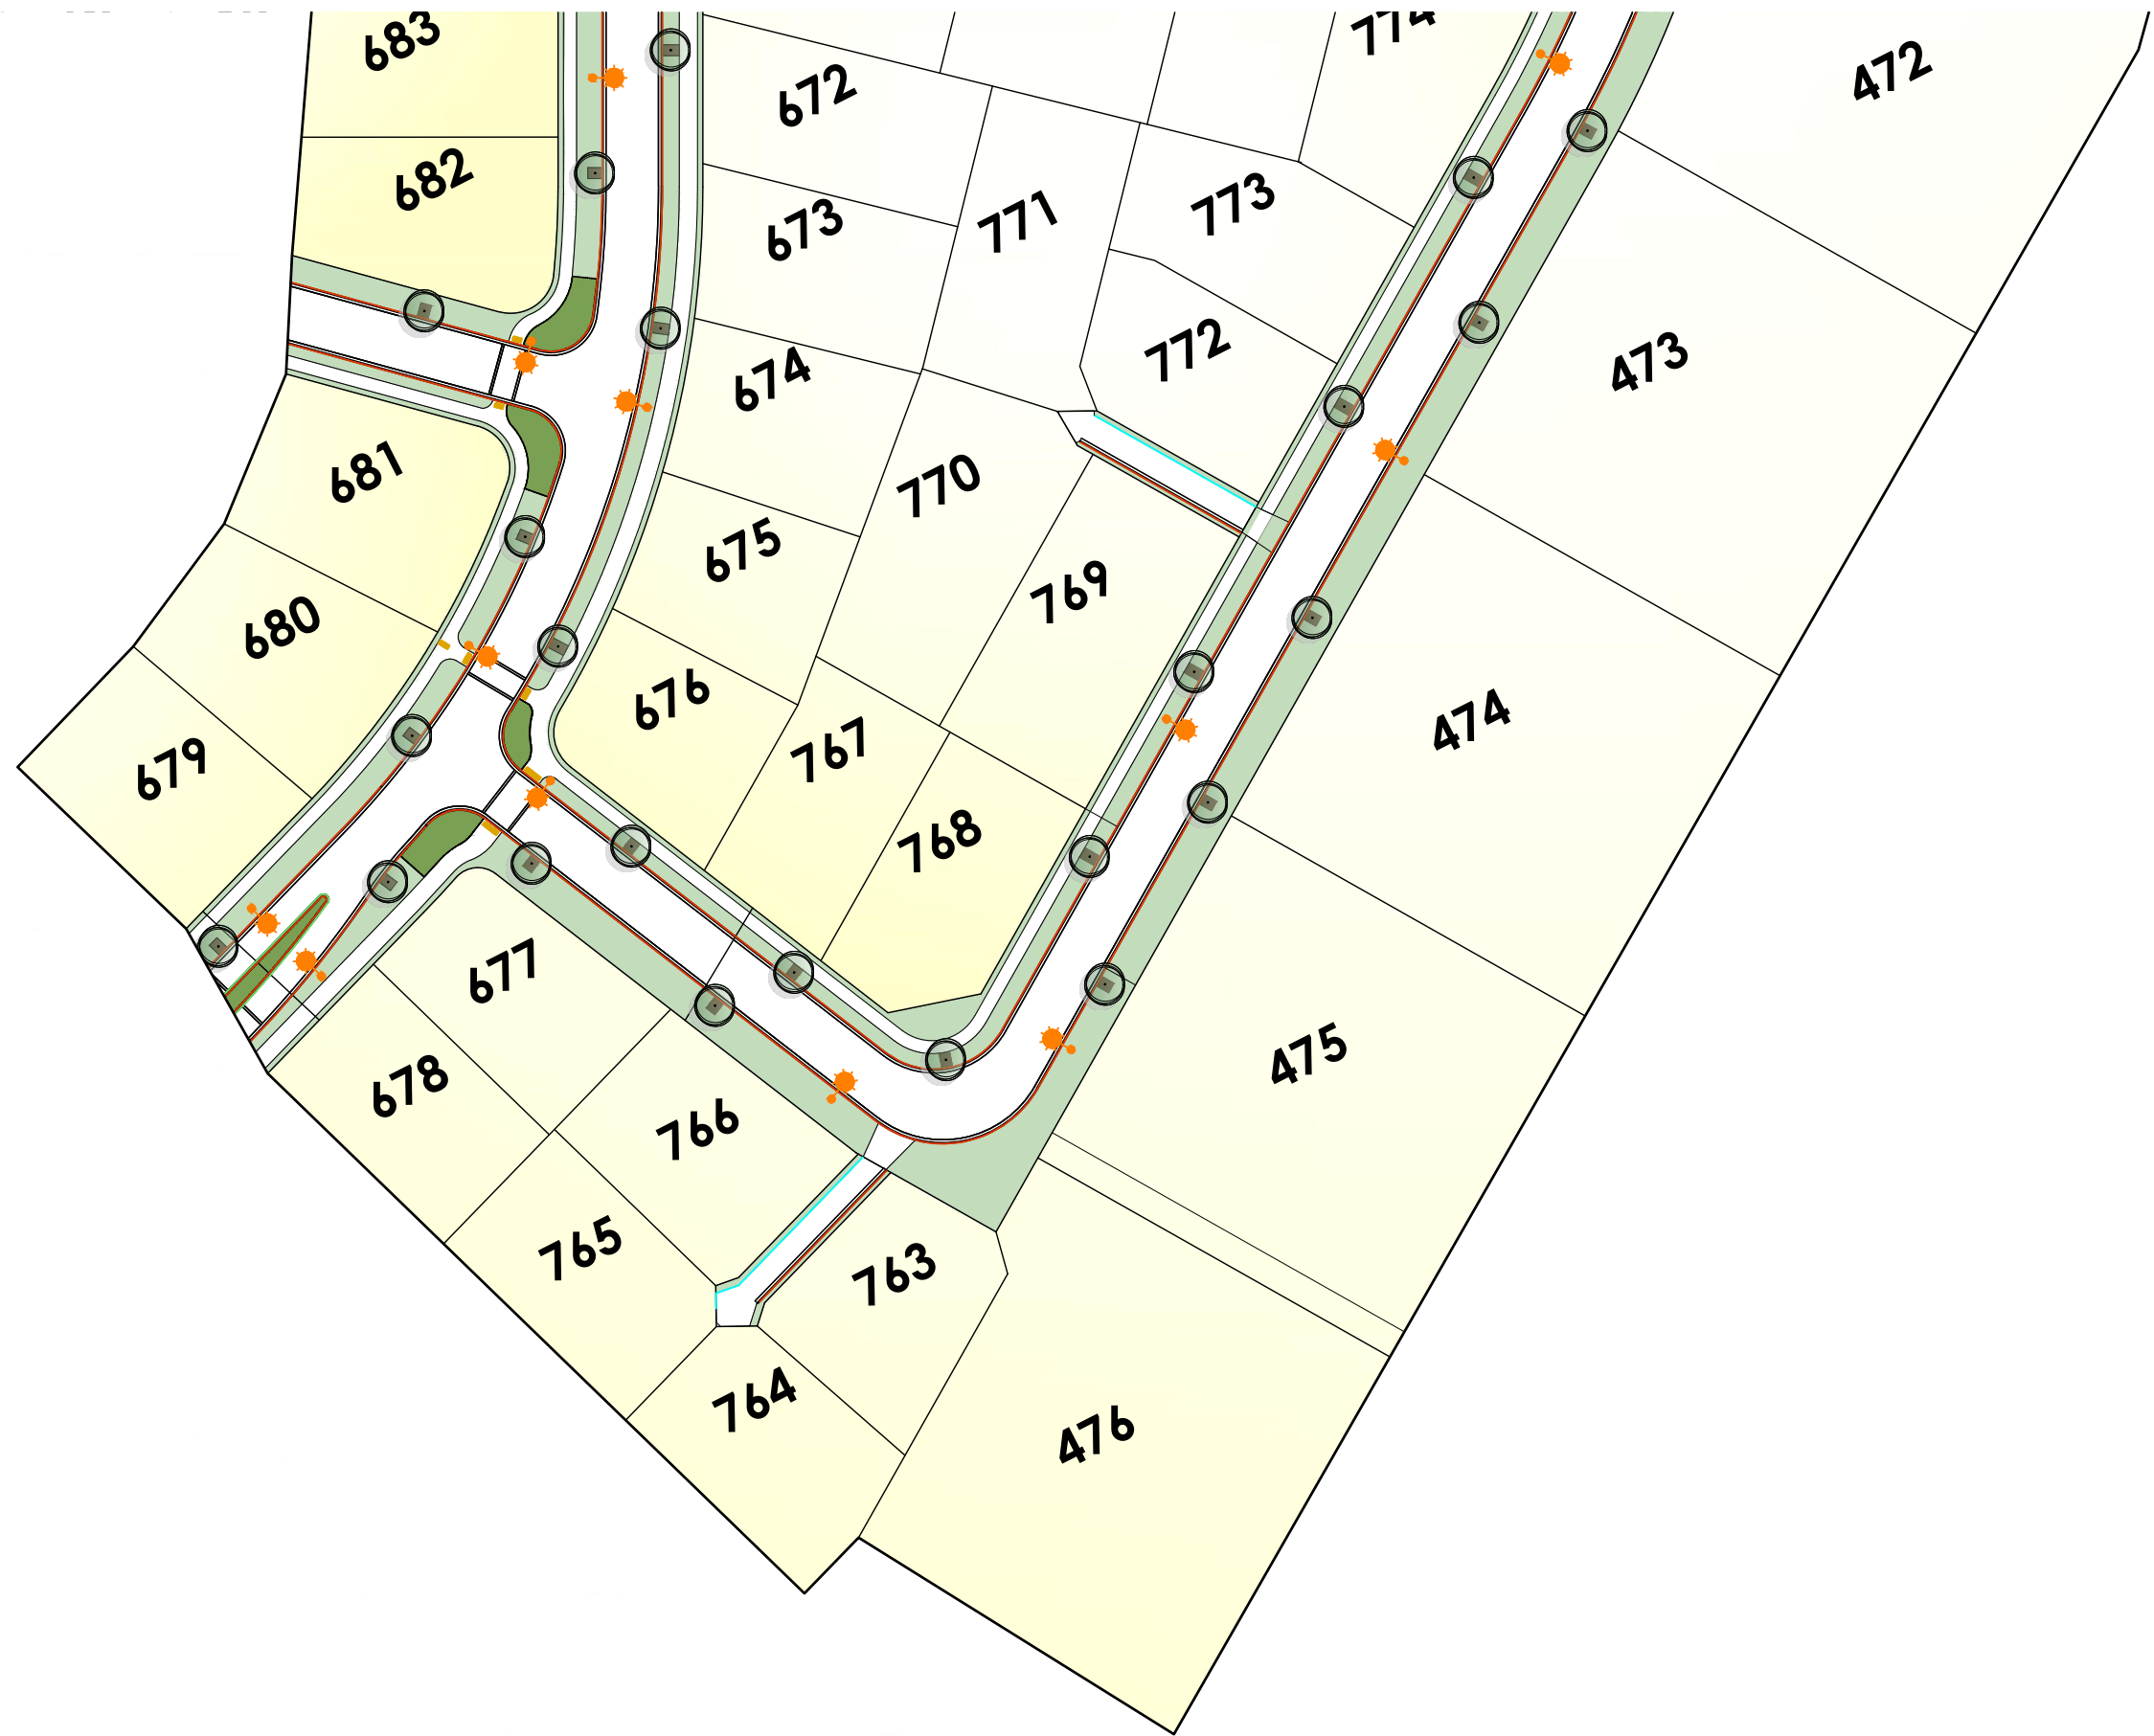441 Papanui Road, PO Box 36-511  
 Christchurch 8146

m: 021 433 418 t: 03 421 8460  
 hayden@xteriorscapes.nz  
 www.xteriorscapes.nz



- Key:
-  Proposed Tree
  -  Garden Bed
  -  Grass
  -  Proposed Lot
  -  Landscape Rocks
  -  Proposed Street Light



PLEASE NOTE

FOR CONSTRUCTION PURPOSES USE ONLY FIGURED DIMENSIONS. THIS DRAWING MUST ALWAYS BE READ IN CONJUNCTION WITH ALL RELEVANT PROJECT DETAILS. ALL DIMENSIONS MUST BE CHECKED ON SITE PRIOR TO COMMENCEMENT. PLEASE REPORT ANY DISCREPANCY TO THE ARCHITECT OR CONTRACT ADMINISTRATOR

© COPYRIGHT XTERIORSCAPES 2024

Revisions  
 A0 10/04/24  
 A1 21/06/24  
 A2 23/08/24

1:1,000

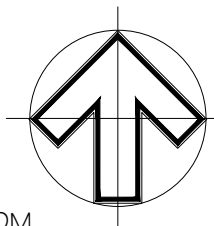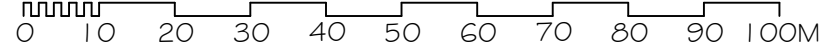

Drawing Street Tree & Lighting Location Plan		Project Date Apr 2024	
Project/Client Wilfield GW Wilfield Ltd		Scale @ A3 1:1000	
Job reference   Drawing number 23014-04-06		Revision A2	Purpose of Issue Approval



**xteriorscapes**  
LANDSCAPE ARCHITECTS

441 Papanui Road, PO Box 36-511  
Christchurch 8146

m: 021 433 418 t: 03 421 8460  
hayden@xteriorscapes.nz  
www.xteriorscapes.nz